


NOTE
TOWER FACIAL DIMENS 6.1m LONG


SITE PLAN
scale 1:100

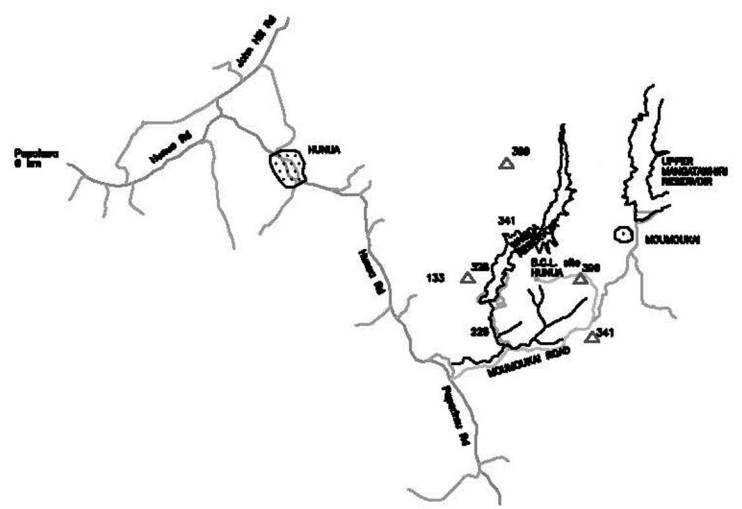

SITE LOCALITY PLAN
scale 1:50,000

REFERENCE
MARAMBA sheet 512

A number of underground services exist on this site and their location has yet to be accurately determined. The positions shown are indicative only.
No excavation is to be undertaken without the prior written approval of the District Manager.

 

INFORMATION ON THIS DRAWING IS CONFIDENTIAL TO KORDIA LIMITED. IT MUST NOT BE COPIED IN ANY FORM OR BE MADE AVAILABLE TO A THIRD PARTY.

NO	DESIGN BY	DATE	REVISION	APPD	REVISIONS

THIS DRAWING SUPERSEDES 18115-2 ISSUE A DATED 11-03

TITLE	HUNUA	DESIGNED BY	C.ROBERTS	DATE	4.7.95	SCALE	A1
DRAWN BY	H. RUDOLPH	DATE					
CHKD BY		DATE					
APPROVED FOR ISSUE		DATE					
PROJECT NO.						18115-10	A

HUNUA