




E01 NORTH ELEVATION
SCALE: 1:200

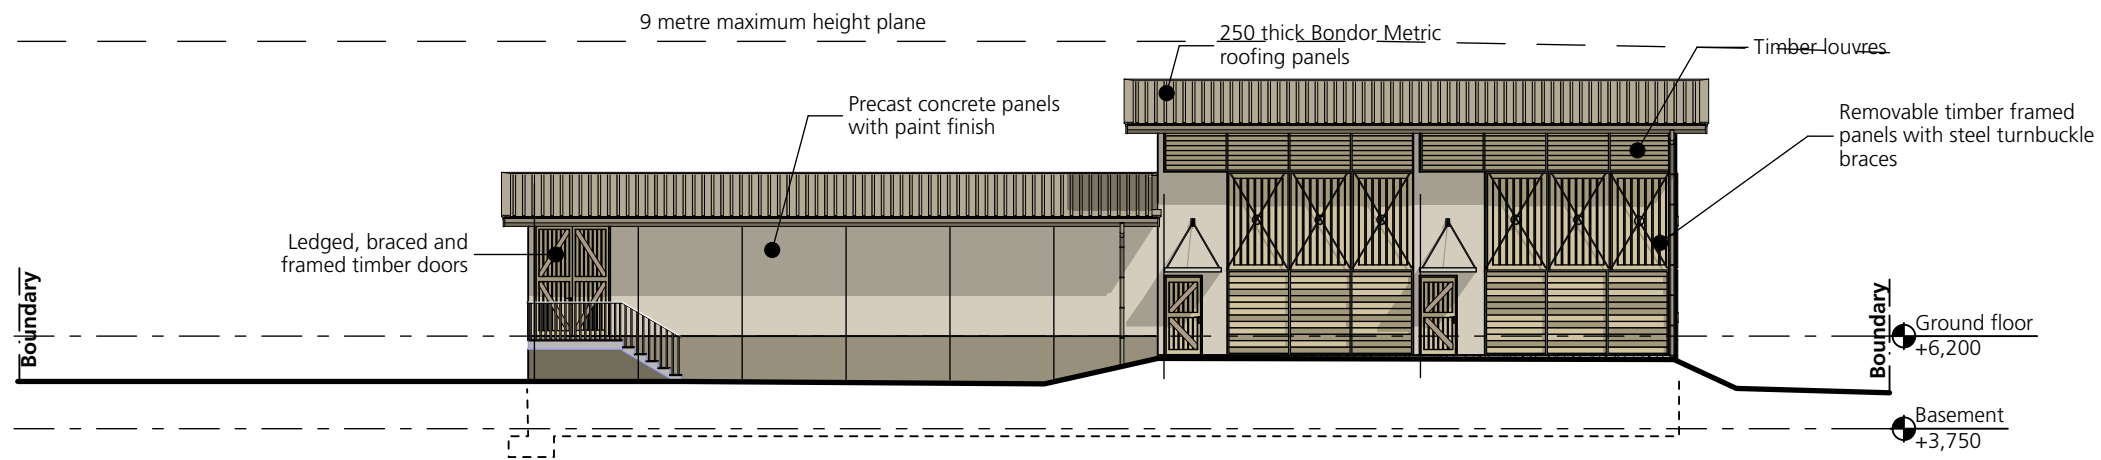

E02 SOUTH ELEVATION
SCALE: 1:200

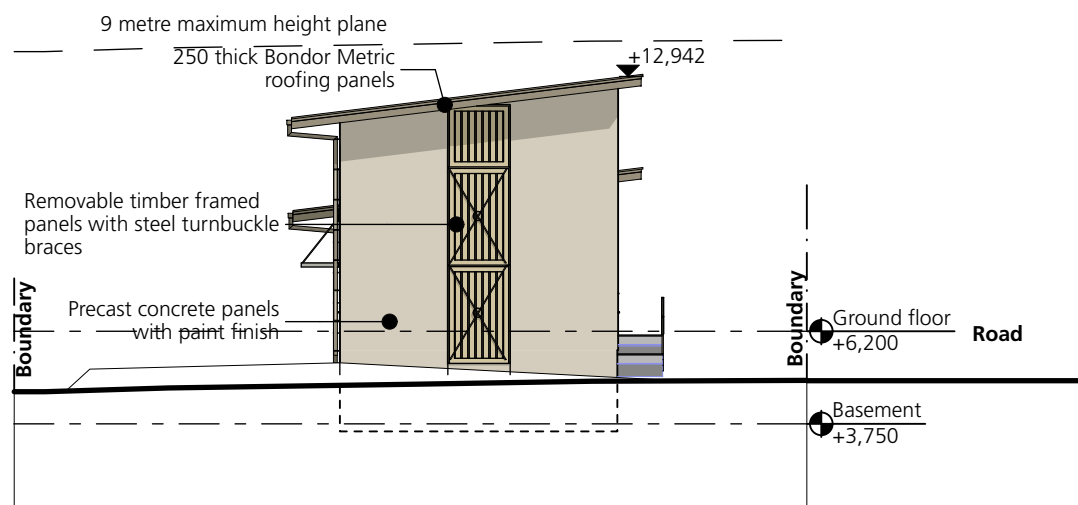

E03 EAST ELEVATION
SCALE: 1:200

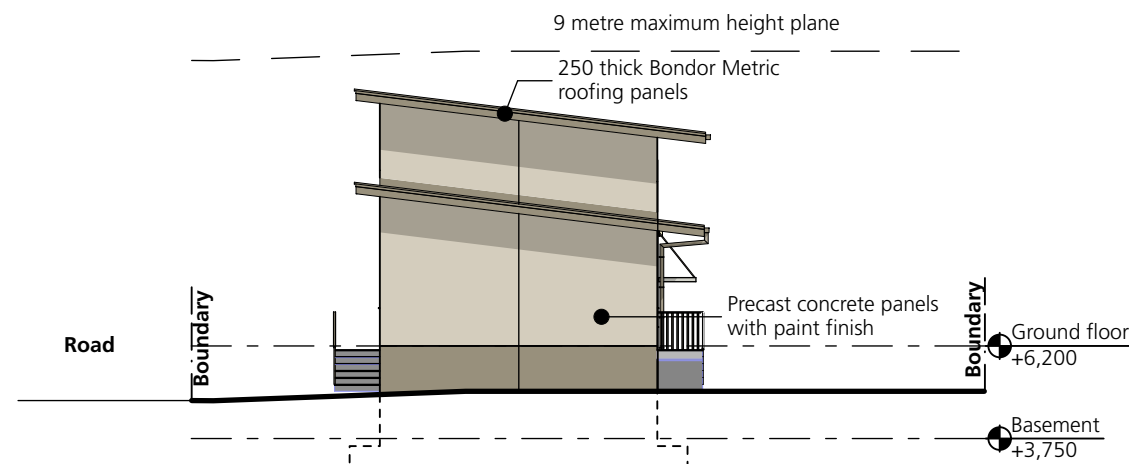

E04 WEST ELEVATION
SCALE: 1:200

REVISIONS



konstrukt Architects Ltd
15 Graham St, Auckland NZ
P O Box 90 451 AMC Auckland NZ
Tel +64 (0)9 373 4900
Fax +64 (0)9 373 4904
Email info@konstrukt.co.nz

Urban Design Architecture

**KAUKAPAKAPA
SUBSTATION at 11
Wyn Close**

for

VECTOR

**BUILDING
ELEVATIONS**

401

SCHEME 7/07/09
COPYRIGHT RESERVED BY KONSTRUKT ARCHITECTS LTD