


L:\85477CAD\85477-F9A-2.dwg, Layout, 8/05/2012 13:05:31 pfm, fig 11

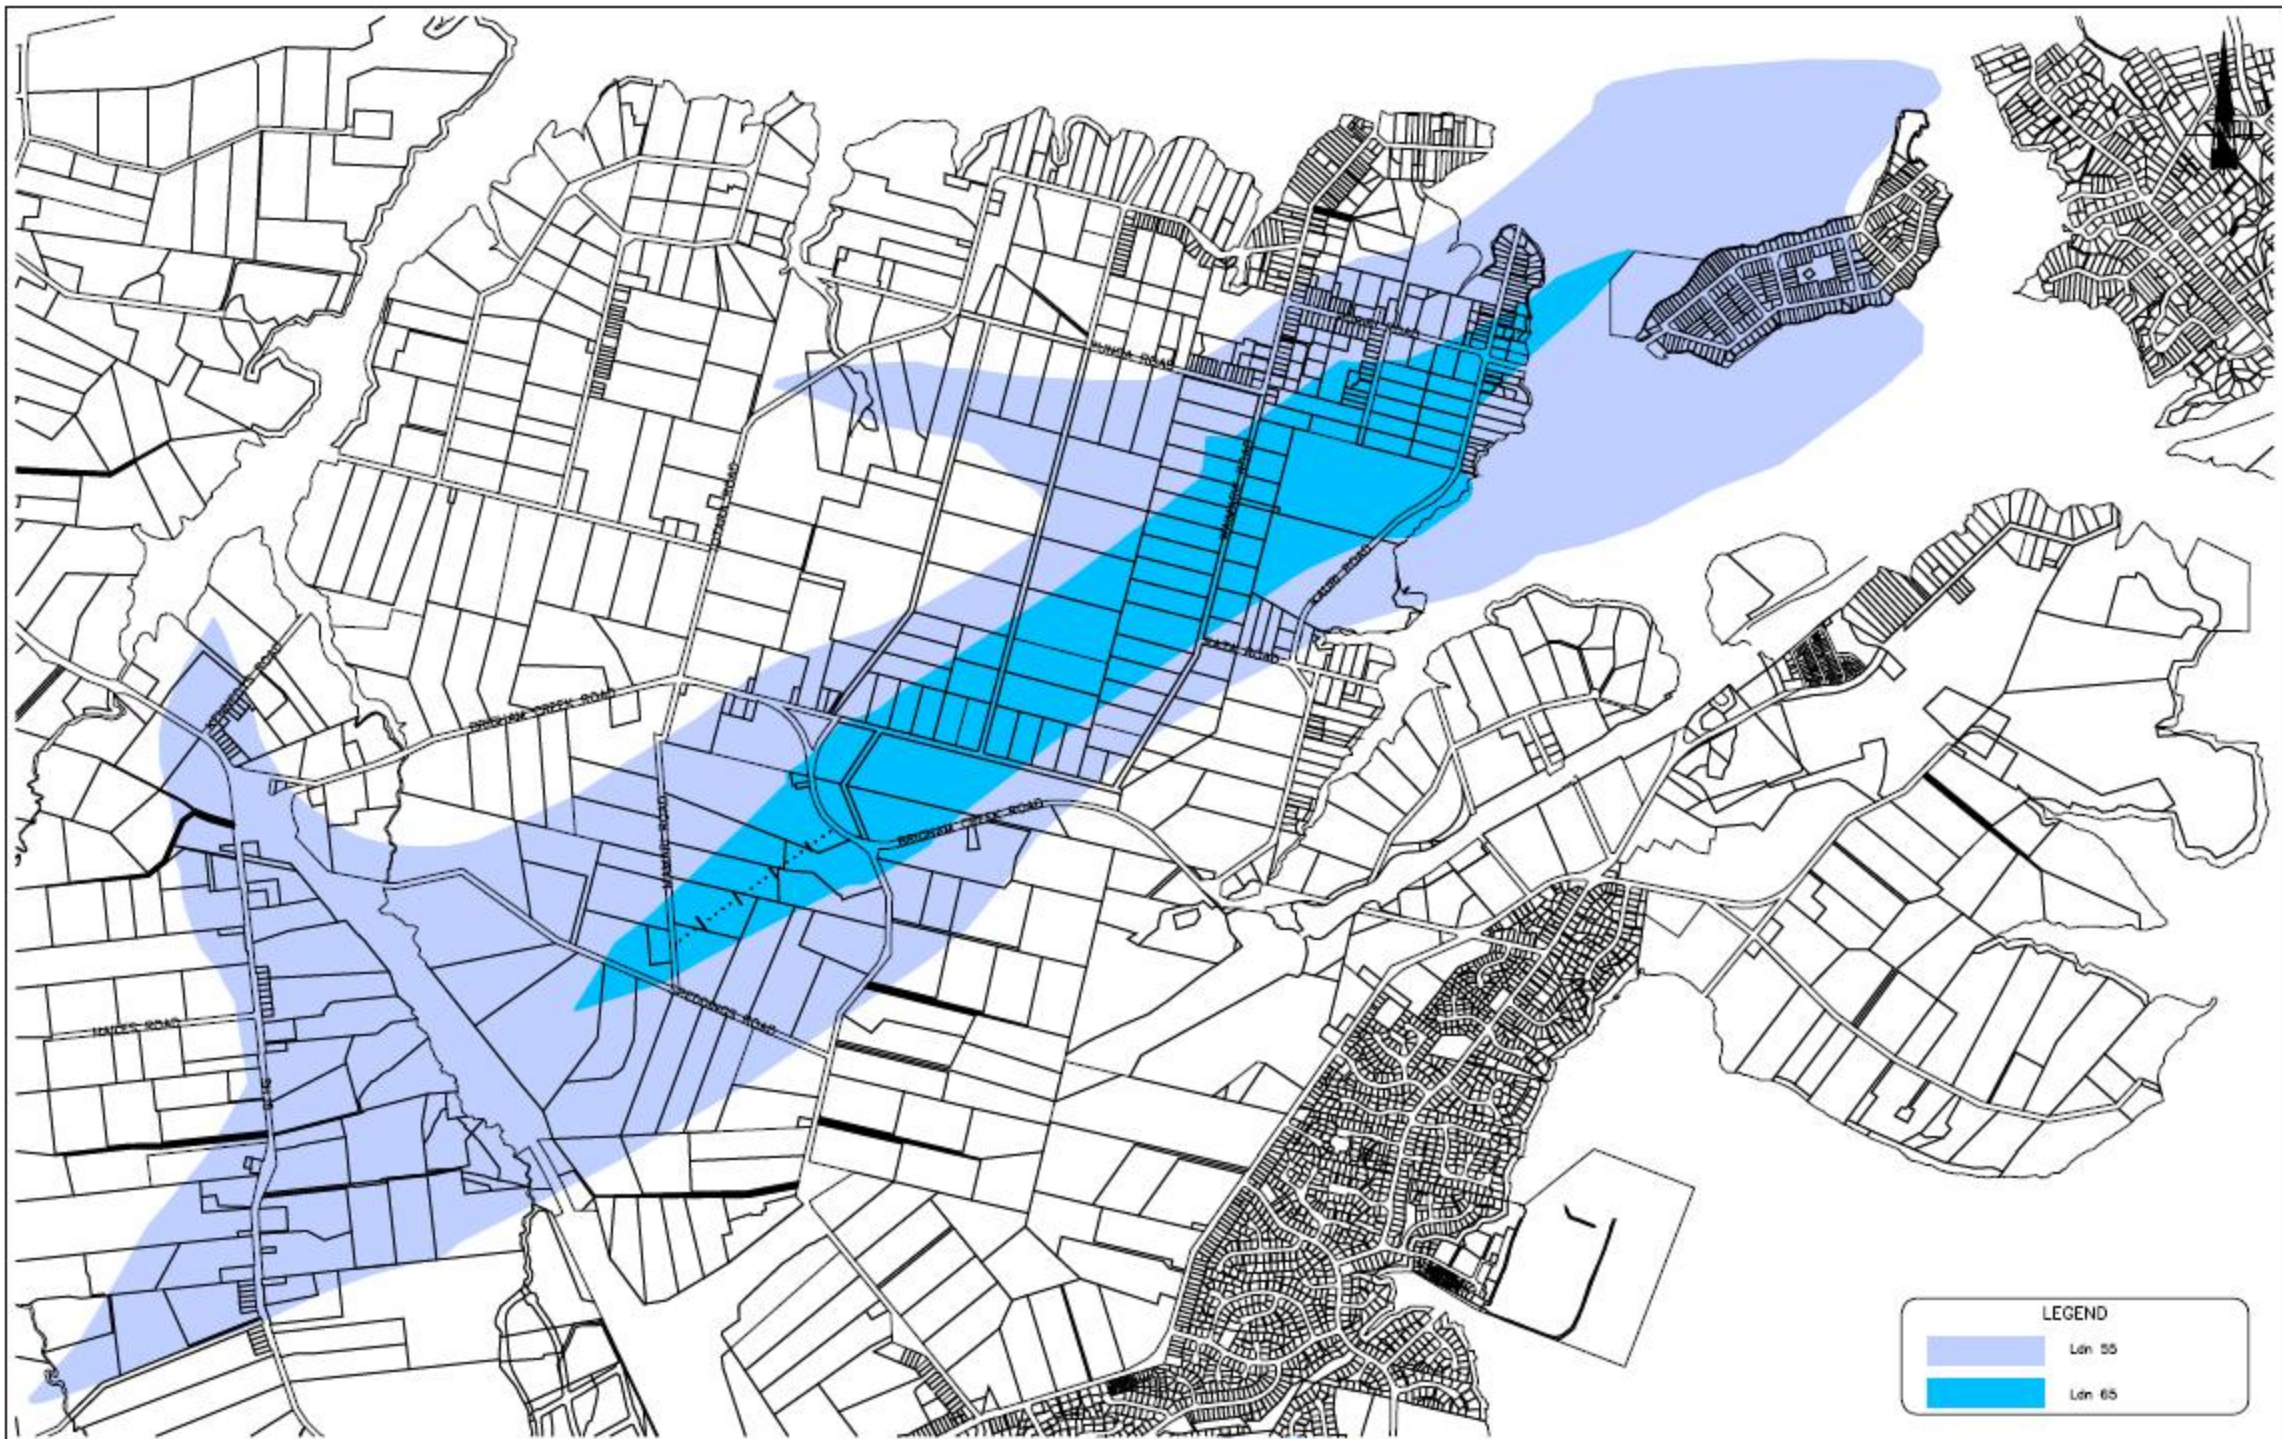

LEGEND	
	Ln 55
	Ln 65

SCALE 1:20,000
 0 200 400 600 800 1000(m)

ORIGINAL IN COLOUR

Property boundaries sourced from Land Information New Zealand data as at 7-Feb-2012 (Crown Copyright Reserved).



Tonkin & Taylor
 Environmental and Engineering Consultants
 Level 4, 285 Wakefield St, Wellington
 www.tonkin.co.nz

DRAWN	HSJ	Jun 12
DRAFTING CHECKED		
APPROVED		
DORIE		
\\85477-F9A-2.dwg		
SCALE (AT AS SHD)		
1:20,000		
PROJECT No.		
85477		

NEW ZEALAND DEFENCE FORCE
 NOISE CONTROL AREA
 NZDF WHENUAPAI
 Site Plan

FIG. No. Figure 9A-2 REV. 0