




PLAN B-B AT PLATFORM LEVEL

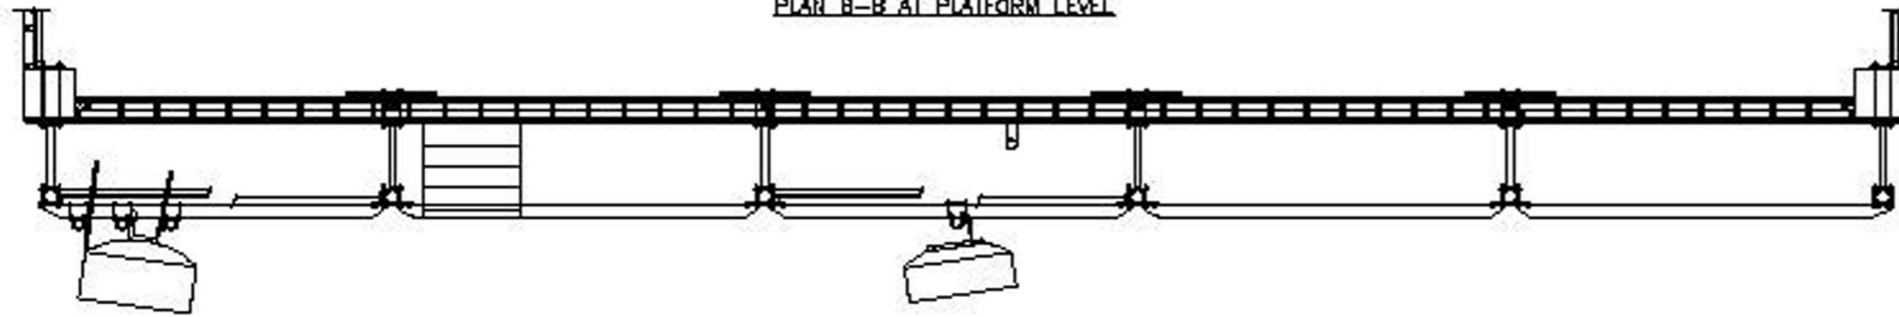

PLAN A-A AT PLATFORM LEVEL

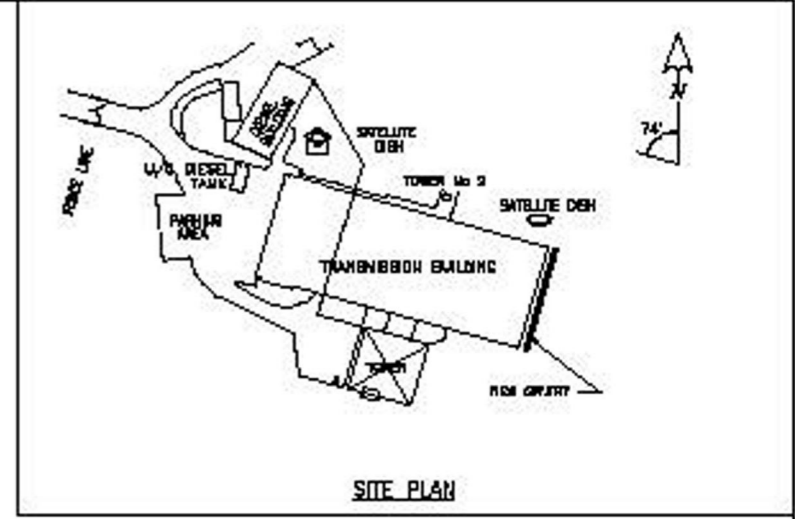

SITE PLAN

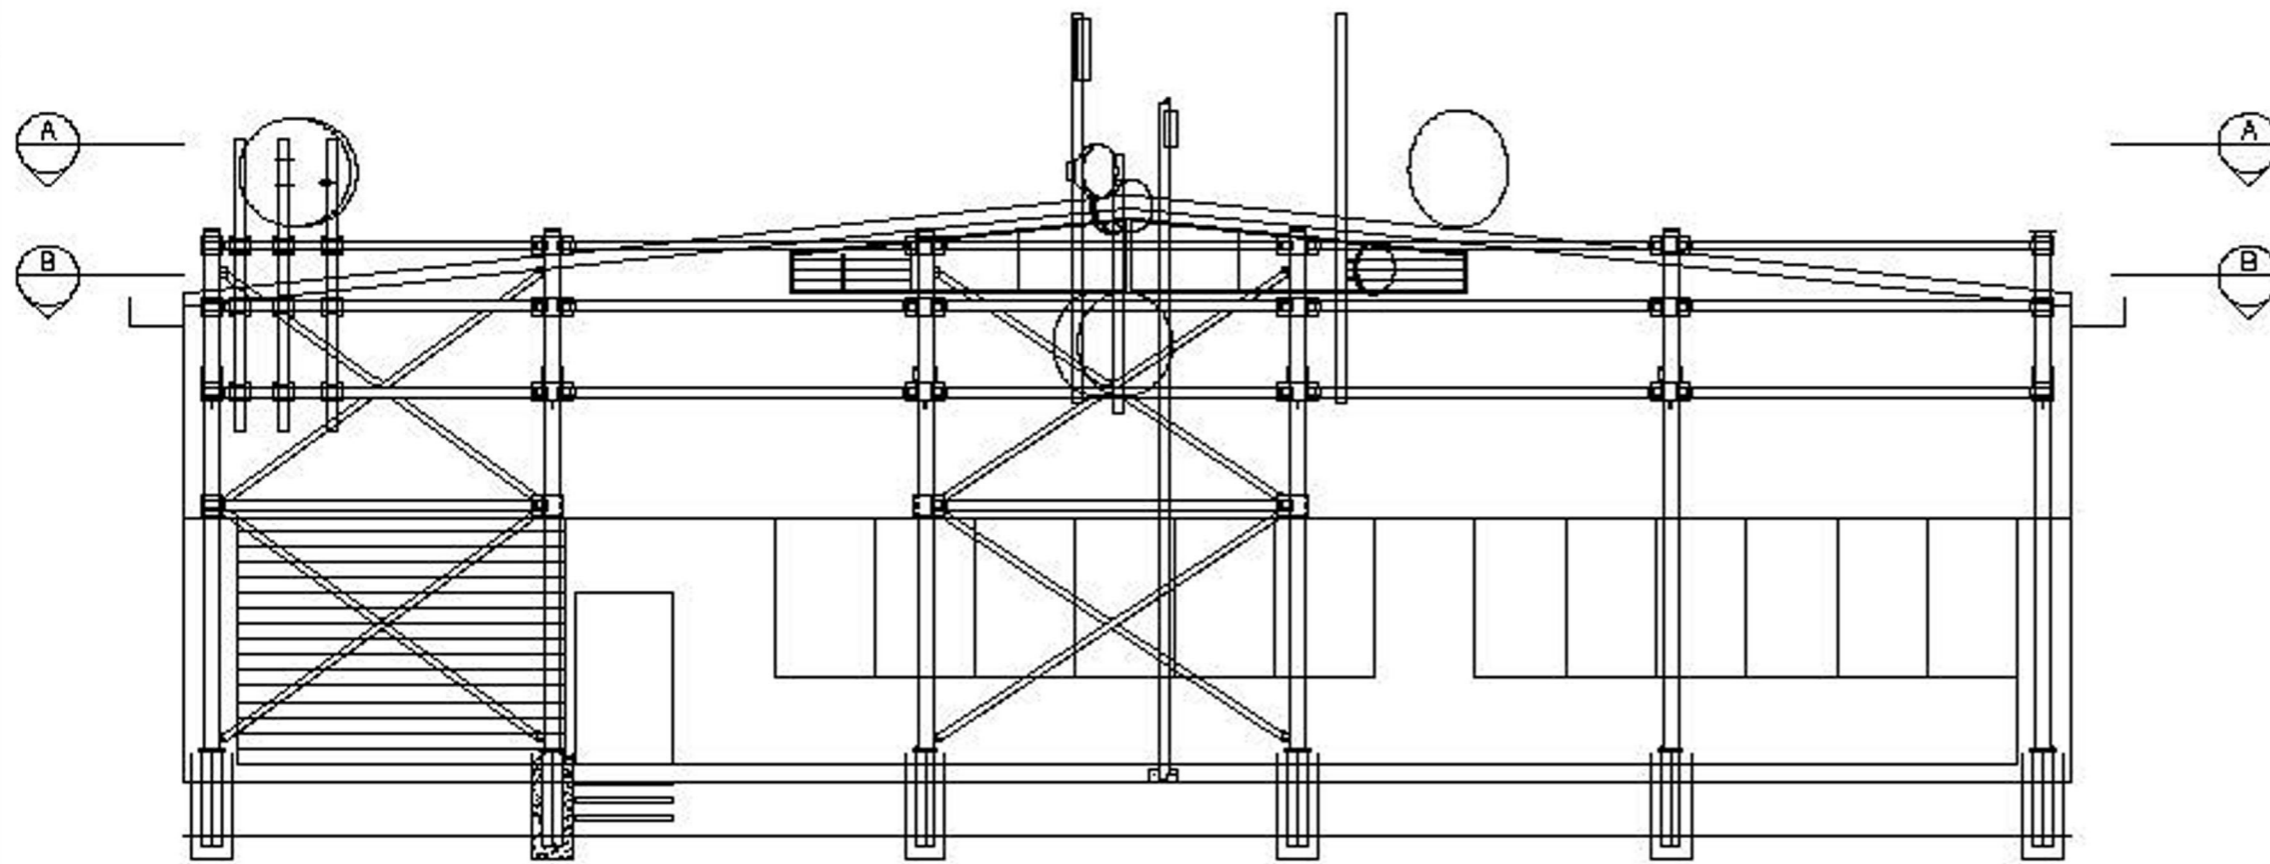

INFORMATION ON THIS DRAWING IS CONFIDENTIAL TO KORDIA LIMITED. IT MUST NOT BE COPIED IN ANY FORM OR BE MADE AVAILABLE TO A THIRD PARTY.

NO.	REVISION	BY	DATE	DESCRIPTION

PROJECT	WAJATARUA
CLIENT	BULLEN RD EAST ENTRY ANTENNA LOCATIONS

ANTENNA SYSTEM	Proposed	As-Service	Part In-Service
ISSUE NO.	1	DATE	14.02.03
DESIGNER		CHECKED	
DATE		DATE	
PROJECT NO.	18141-103	SCALE	AS
DATE		DATE	

VTA