

KEY PLAN

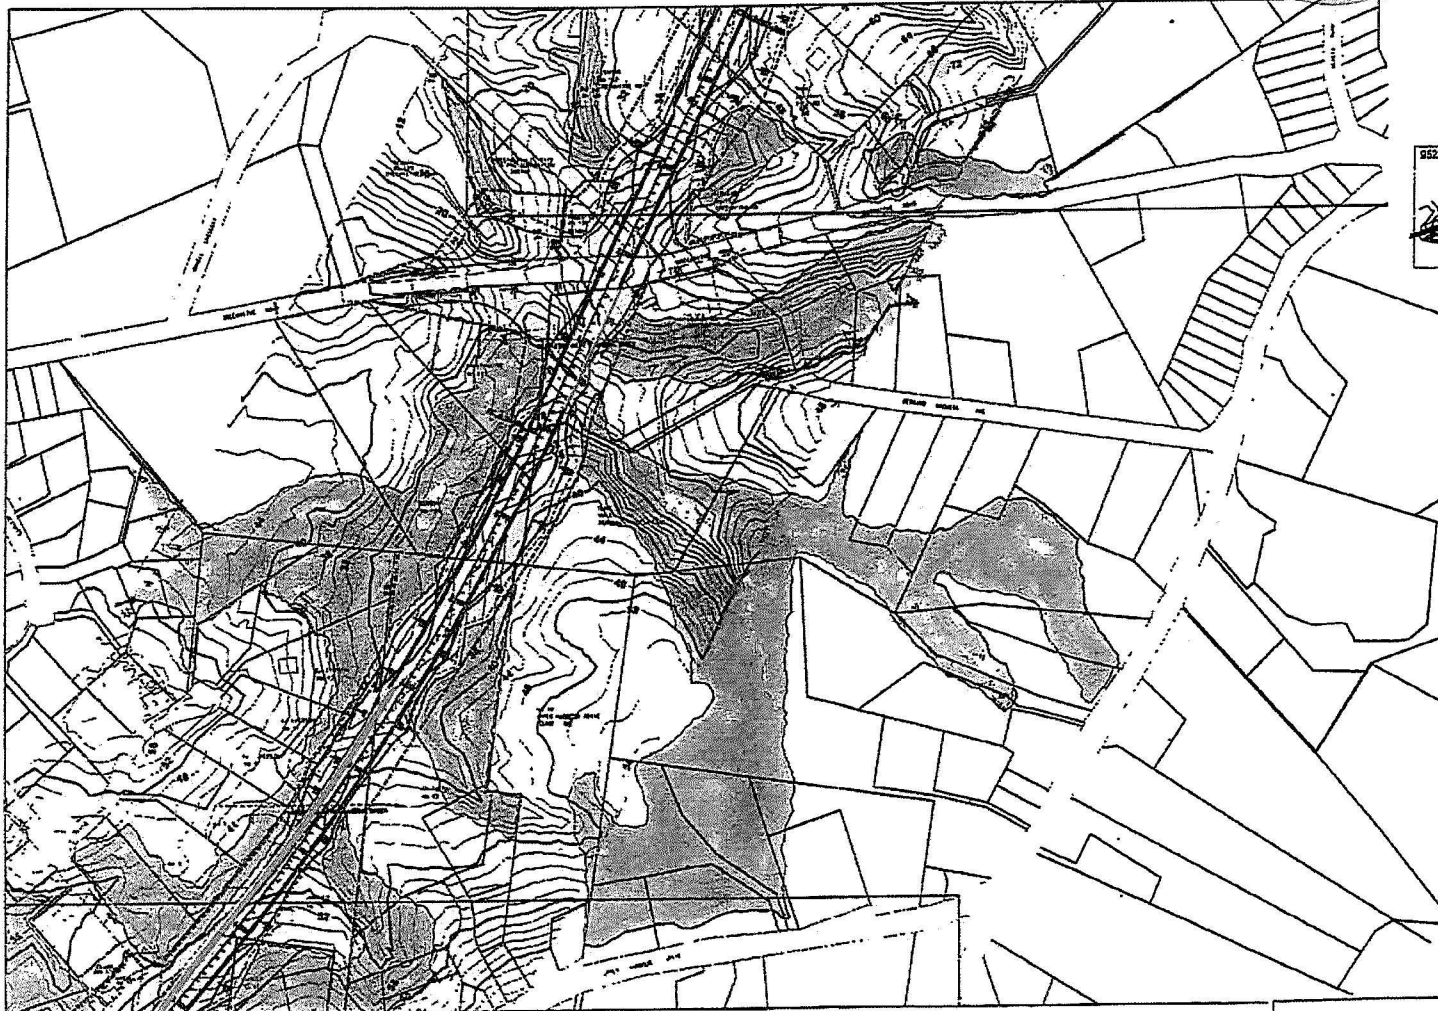


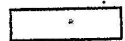
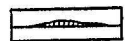
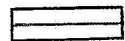



FIGURE c

KEY

-  Existing Vegetation
-  Proposed mass planting (native species)
-  Proposed mass planting (exotic / native species)
-  Proposed groups of specimen trees
-  Proposed screen fence
-  Proposed screen fences or low screen mound

NB. Proposed mitigation is based on the current engineering design and is therefore subject to confirmation following detail design of the route.

...95221 (g) sh1895221-001.dgn Apr. 15, 1999 11:19:23

**STATE HIGHWAY 18
GREENHITHE**
Proposed Mitigation Plan
Prepared by Boffa Miskell Ltd

SCALE	: 1:5000 @A3
JOB NO	: 95221
DATE	: April 1999
REVISION	:
CUSTOMER NO	: 05221/02/02