


NO.	DATE

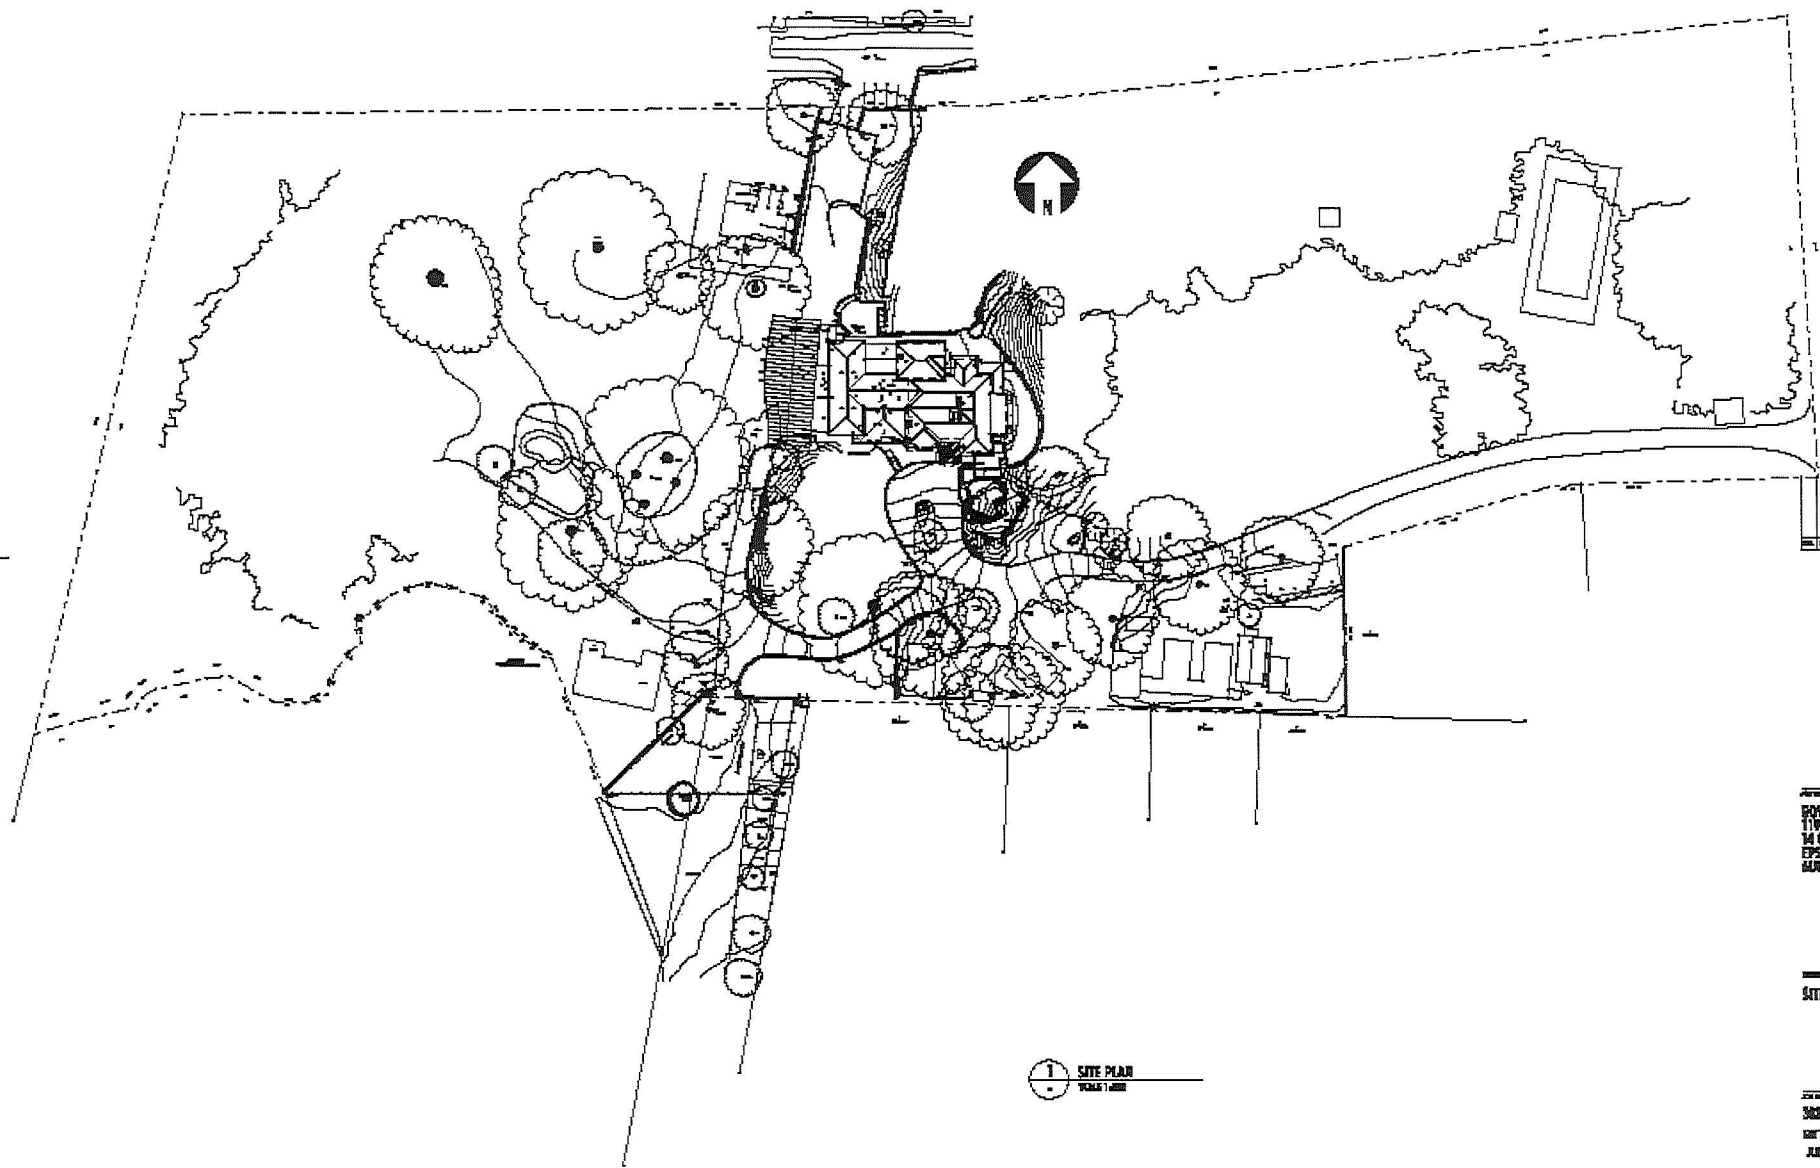

1 SITE PLAN  
 PLAN 1.000



**SALMOND  
 REED**  
 ARCHITECTS  
 100 COLLEGE ROAD  
 AUCKLAND  
 NEW ZEALAND  
 PH: 09 308 6000  
 FAX: 09 308 6001  
 www.salmondreed.com

PROJECT  
**GOVERNMENT HOUSE  
 114 MOUNTAIN ROAD R.  
 14 GLENFELL PLACE  
 EPSOM  
 AUCKLAND**

DOCUMENT  
**SITE PLAN**

DATE	ISSUED BY
2005	
DATE	ISSUED BY
JUNE 2005	
DATE	ISSUED BY
05/05	AI 0027-000
<small>           CONSULTANTS            STRUCTURAL ENGINEER: [unreadable]            CIVIL ENGINEER: [unreadable]            LANDSCAPE ARCHITECT: [unreadable]            ELECTRICAL ENGINEER: [unreadable]            MECHANICAL ENGINEER: [unreadable]         </small>	