



EXISTING VIEW

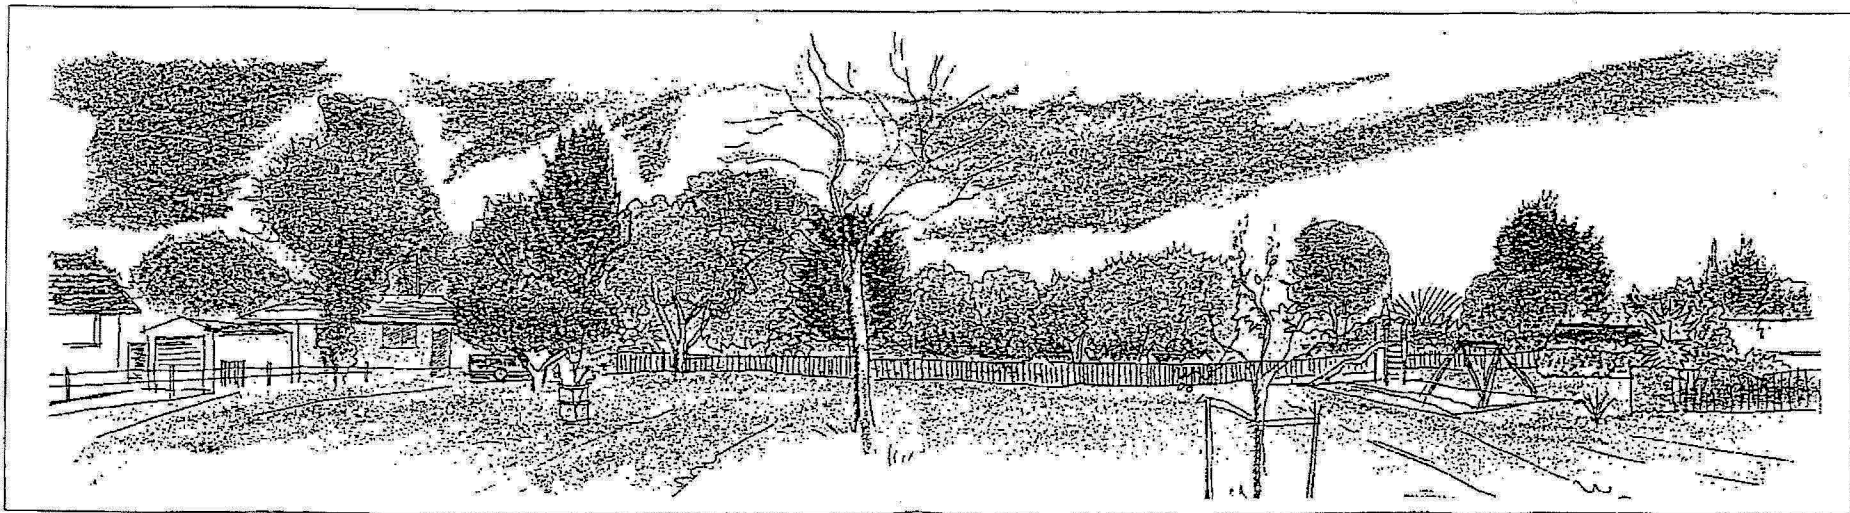

PROPOSED VIEW WHEN DEVELOPED

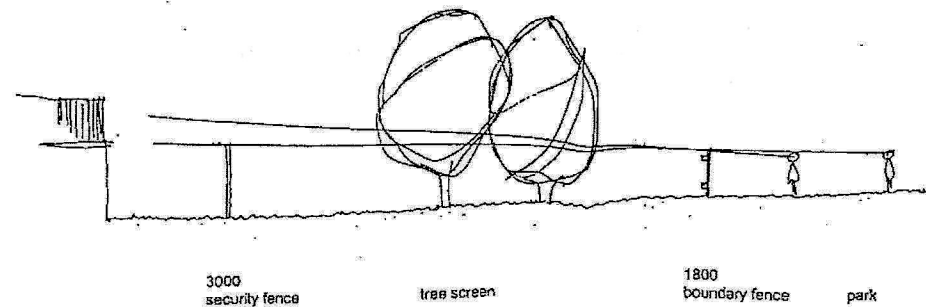

3000
security fence

tree screen

1800
boundary fence

park

SECTION SHOWING RELATIVE HEIGHTS
OF FENCES AND PLANTING



**PROPOSED CARE AND PROTECTION RESIDENTIAL CENTRE
UPPER NORTH**

SKETCH 1 - VIEW FROM PARK
3AC116.00 September 2002