


Notes
 1. For general notes, legend and typical section refer to Drawing 60019119_R 931

Legend:
 - - - Lot Boundaries
 - - - Contours

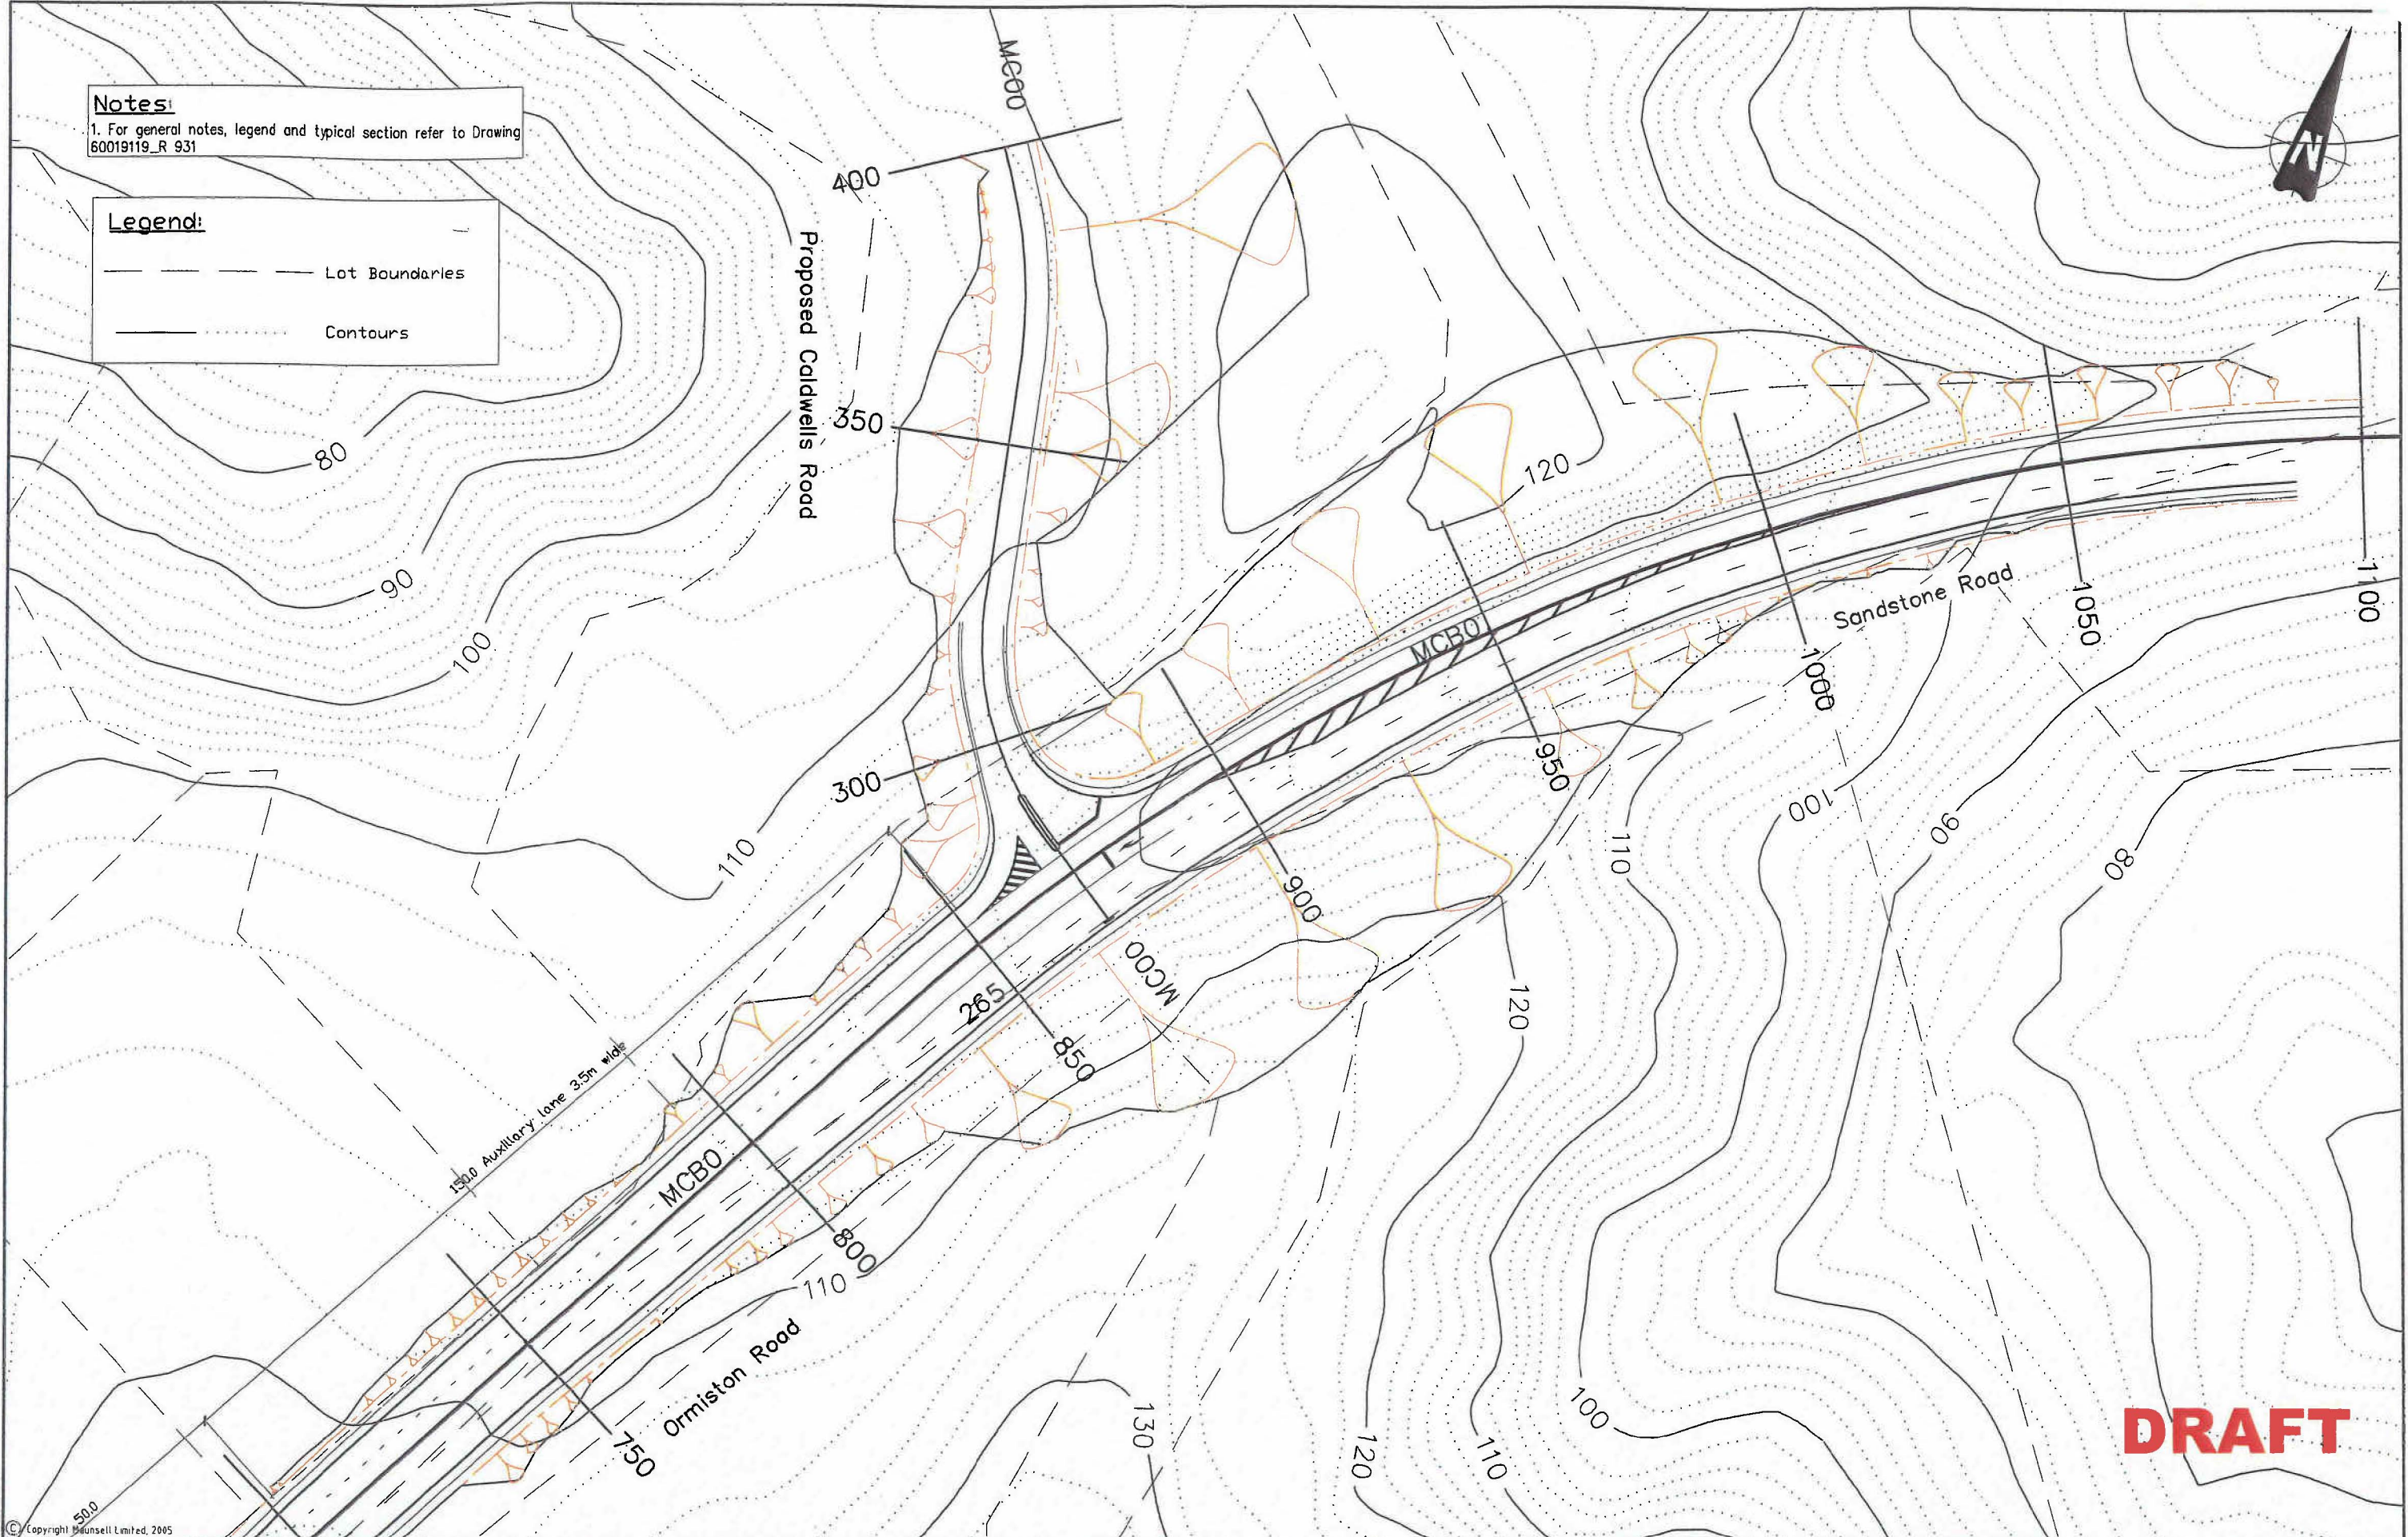

DRAFT

Copyright Maunsell Limited, 2005
This drawing is confidential and shall only be used for the purposes of this project

Scales

1:500 @ A1
1:1000 @ A3

THE SIGNING OF THIS TITLE BLOCK CONFIRMS THE DESIGN AND DRAFTING OF THIS PROJECT HAVE BEEN PREPARED AND CHECKED IN ACCORDANCE WITH THE MAUNSELL QUALITY ASSURANCE SYSTEM CERTIFIED TO AS/NZS ISO 9001:2000

DESIGNED	GBS	CHECKED	HM
DRAWN	CTC	CHECKED	HM
APPROVED	DB	DATE	Feb 2008

CAD Ref: K:\Dept_19\Current Projects\AGT 1 PRE04 Grid Upgrade 160019119\Cable Routes Assessments\Caldwells Rd\CAD\Mapking\60019119_R 933-934.dwg
 Last saved: Wed, 12 Mar 2008 03:04 pm

MAUNSELL | AECOM



NORTH ISLAND GRID UPGRADE PROJECT	
Brownhill to Pakuranga Cable Route	
Sandstone Rd- Caldwell's Rd Intersection	
Sheet 3 of 4 (contour)	
Scale: FOR INFORMATION	Rev: A
Proj No: 60019119_R 933	

K:\Dept_19\Current Projects\AGT 1 PRE04 Grid Upgrade 160019119\Cable Routes Assessments\Caldwells Rd\CAD\Mapking\60019119_R 933-934.dwg, 12/03/2008 3:04:44 pm, PDF-XChange 3.0