


SCALE=1:1000 (A3)

300 mm  
200  
100  
50  
0 10 mm  
100mm

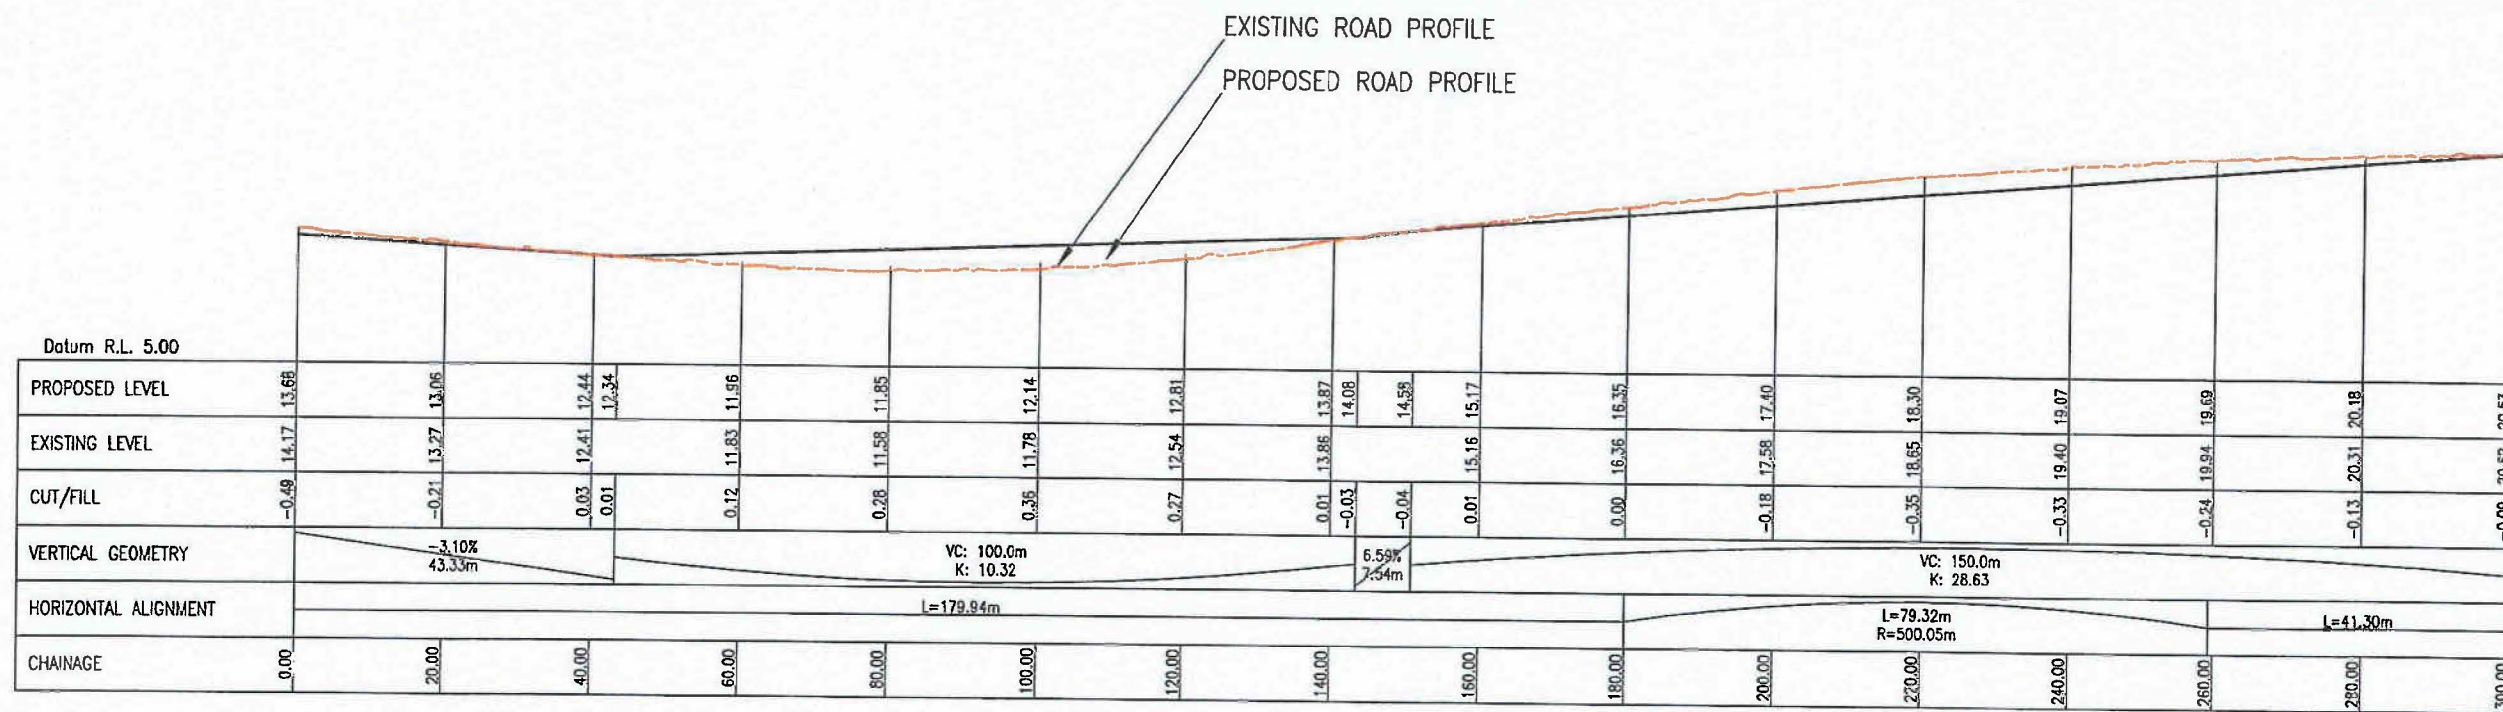

SCALE (A3)  
H=1:1000, V=1:500

**DRAFT**

AMENDMENT	APP'D	DATE	BY	CHECKED	DATE
			DESIGN	WHJ	
			DRAWN	WHJ	
			APPROVED		

This drawing and its contents are the property of Opus International Consultants Limited. Any unauthorised employment or reproduction, in full or in part, is forbidden.



**Manukau Office**  
PO Box 76 725  
Manukau, New Zealand  
Tel: +64 9 263 2500  
Fax: +64 9 263 2201

TITLE MANUKAU CITY COUNCIL "WHITFORD BYPASS, WHITFORD PARK ROAD AND WHITFORD MARAETAI ROAD" DESIGNATION BOUNDARY REVIEW					
WHITFORD PARK ROAD PLAN AND LONGSECTION CHAINAGE 0m-300m					
STATUS	PRELIMINARY	FILE	1M6000.15		
SCALE	AS SHOWN	PLOT DATE	18/11/2007	FEATURE IDENTIFIER	1/1027/368
				CODE	3124
				SHEET	201
				REVISION	RO