


SCALE=1:1000 (A3)

300 mm
200
100
50
0 10 mm

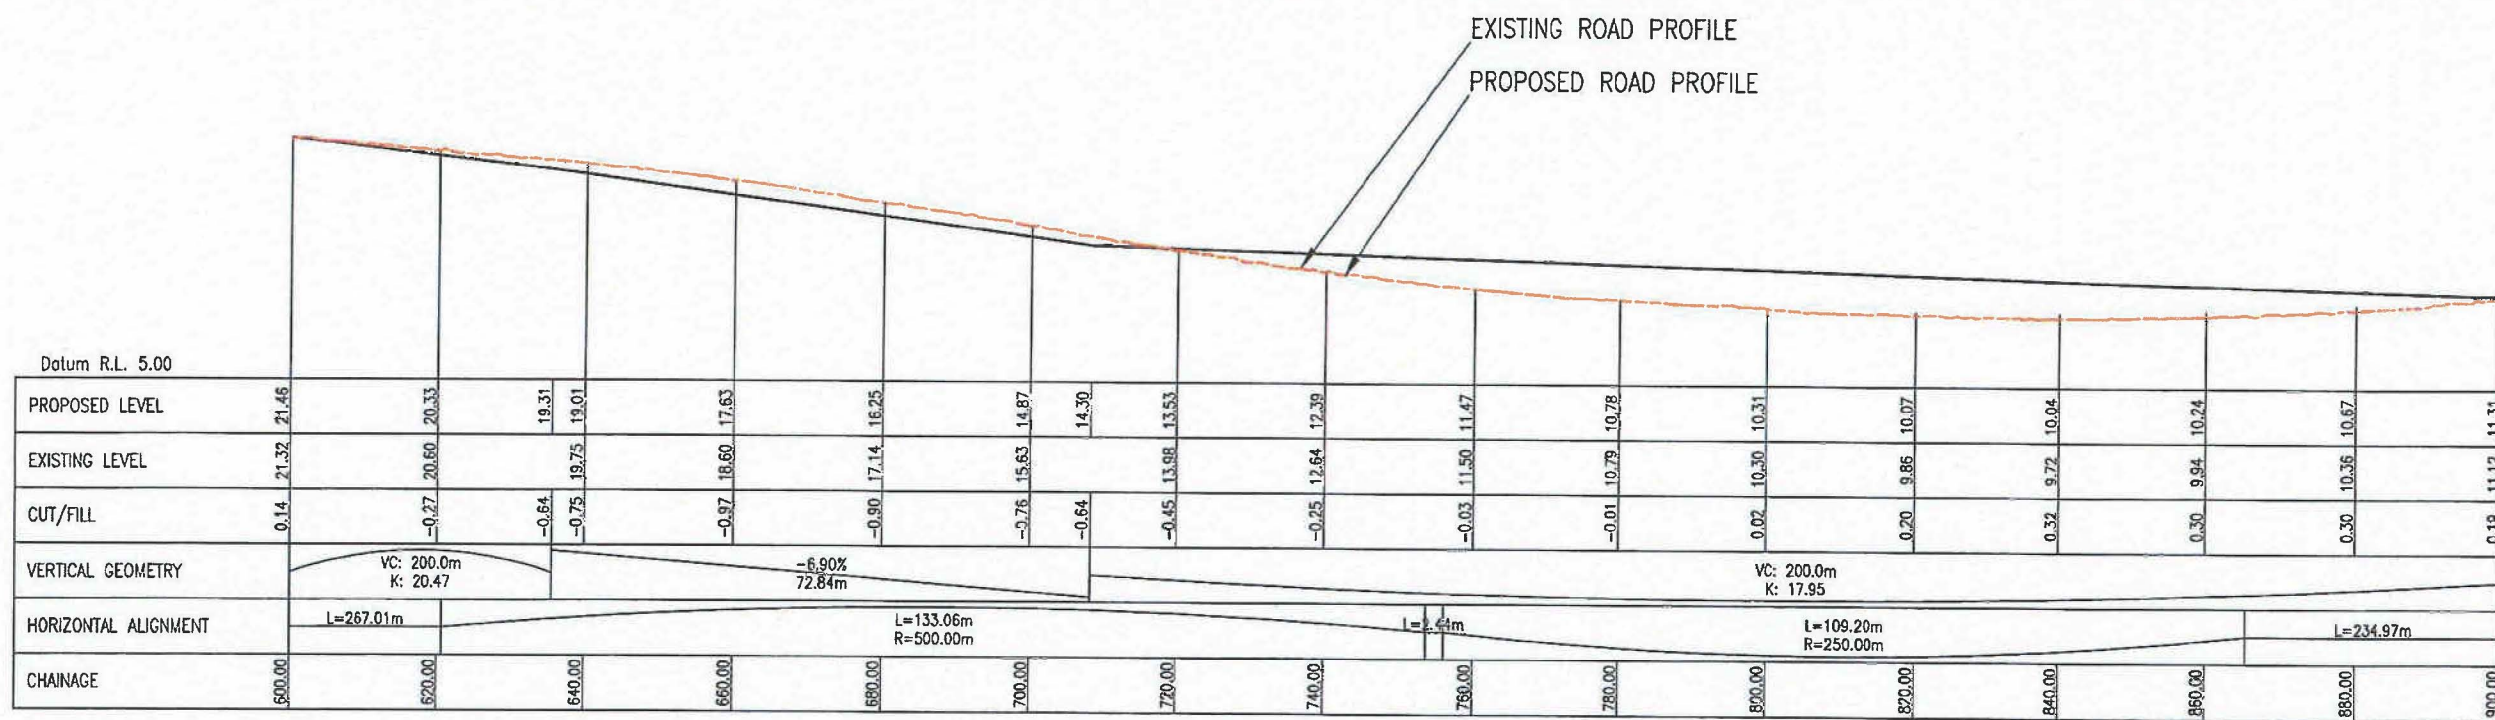

SCALE (A3)
H=1:1000, V=1:500

DRAFT

DESIGN	BY	CHECKED	DATE
DESIGN	MHJ		
DRAWN	MHJ		
APPROVED			
AMENDMENT	APP'D	DATE	

This drawing and its contents are the property of Opus International Consultants Limited. Any unauthorised employment or reproduction, in full or in part, is forbidden.



MANUKAU
City Council



Manukau Office

PO Box 76 725
Manukau, New Zealand
Tel: +64 9 263 2500
Fax: +64 9 263 2501

TITLE				MANUKAU CITY COUNCIL "WHITFORD BYPASS, WHITFORD PARK ROAD AND WHITFORD MARAETAI ROAD" DESIGNATION BOUNDARY REVIEW			
WHITFORD PARK ROAD PLAN AND LONGSECTION CHAINAGE 600m-900m				FILE			
STATUS		PRELIMINARY		1M6000.15		CODE	
SCALE		PLOT DATE		FEATURE IDENTIFIER		SHEET	
AS SHOWN		18/11/2007		1/1027/368		203	
				3124		REVISION	
						RO	