


SCALE=1:1000 (A3)

EXISTING ROAD PROFILE
PROPOSED ROAD PROFILE

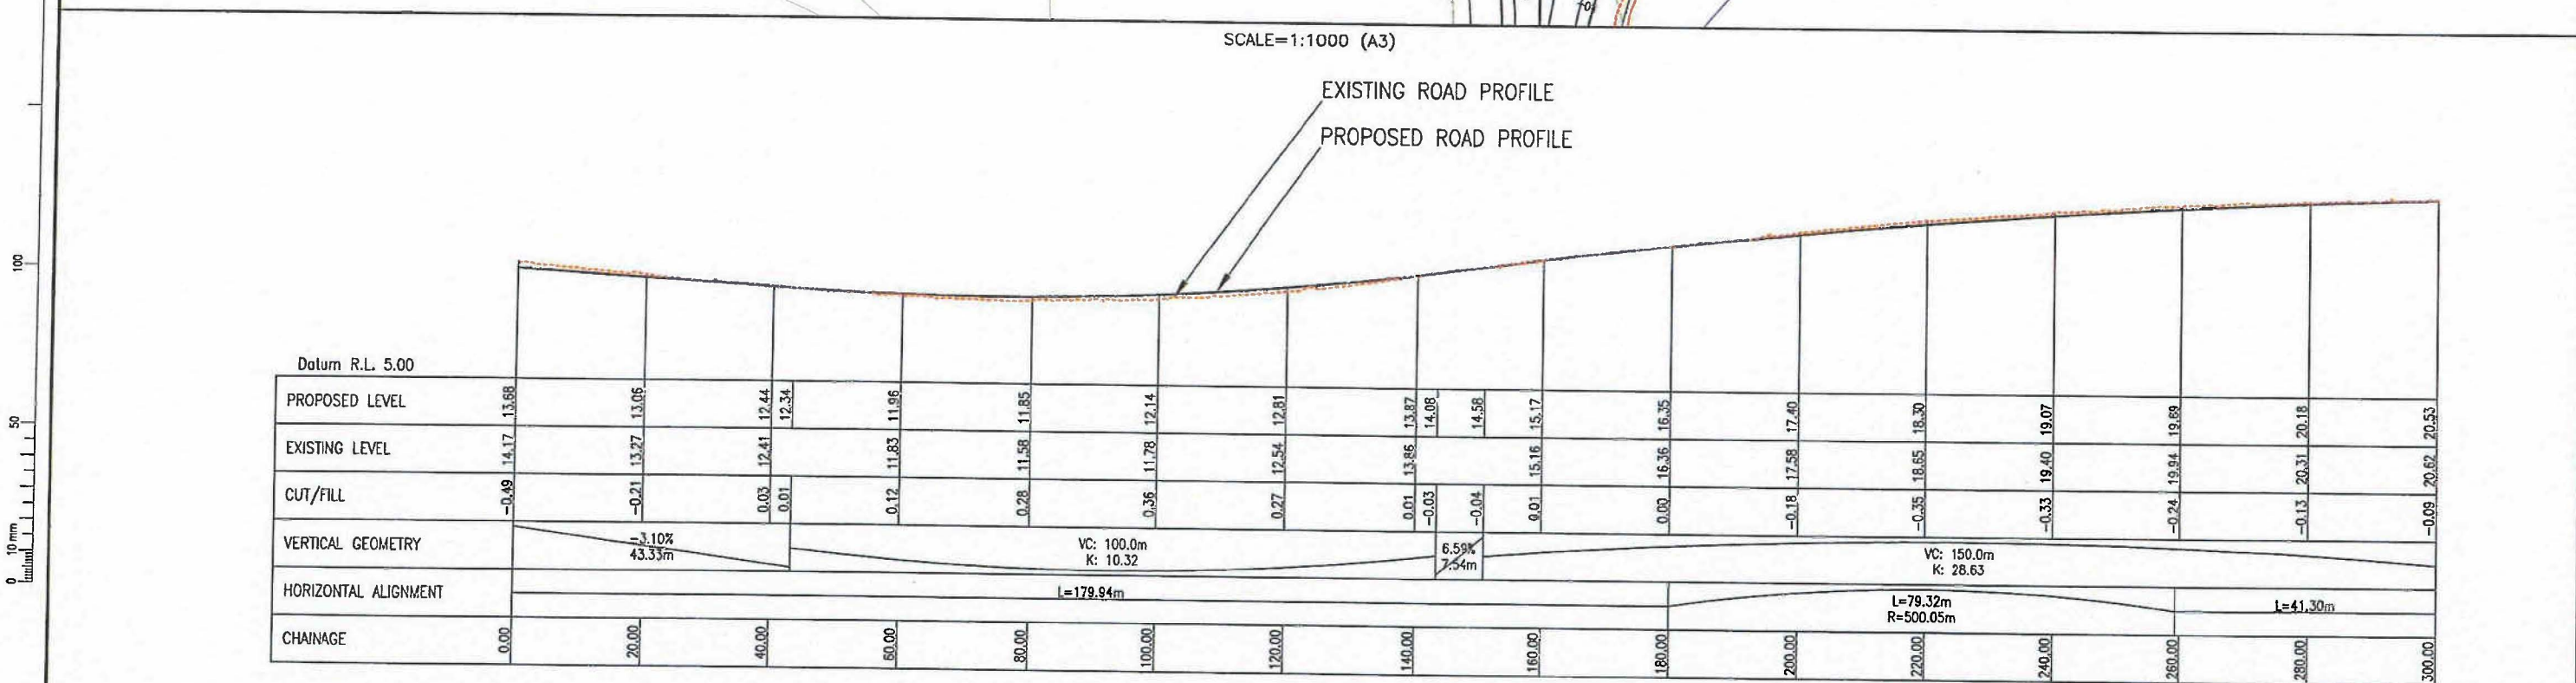

SCALE (A3)
H=1:1000, V=1:500

DRAFT

DESIGN	BY	CHECKED	DATE
DESIGN	MHJ		
DRAWN	MHJ		
APPROVED			
AMENDMENT	APP'D	DATE	

This drawing and its contents are the property of Opus International Consultants Limited. Any unauthorised employment or reproduction, in full or in part, is forbidden.



MANUKAU City Council



Manukau Office
PO Box 76 725
Manukau, New Zealand
Tel: +64 9 263 2500
Fax: +64 9 263 2501

TITLE MANUKAU CITY COUNCIL "WHITFORD BYPASS, WHITFORD PARK ROAD AND WHITFORD MARAETAU ROAD" DESIGNATION BOUNDARY REVIEW			
WHITFORD PARK ROAD PLAN AND LONGSECTION CHAINAGE 0m-300m			
STATUS PRELIMINARY	FILE 1M6000.15		
SCALE AS SHOWN	PLOT DATE 18/11/2007	FEATURE IDENTIFIER 1/1027/368	CODE SHEET REVISION 3124 201 RO