


SCALE=1:1000 (A3)

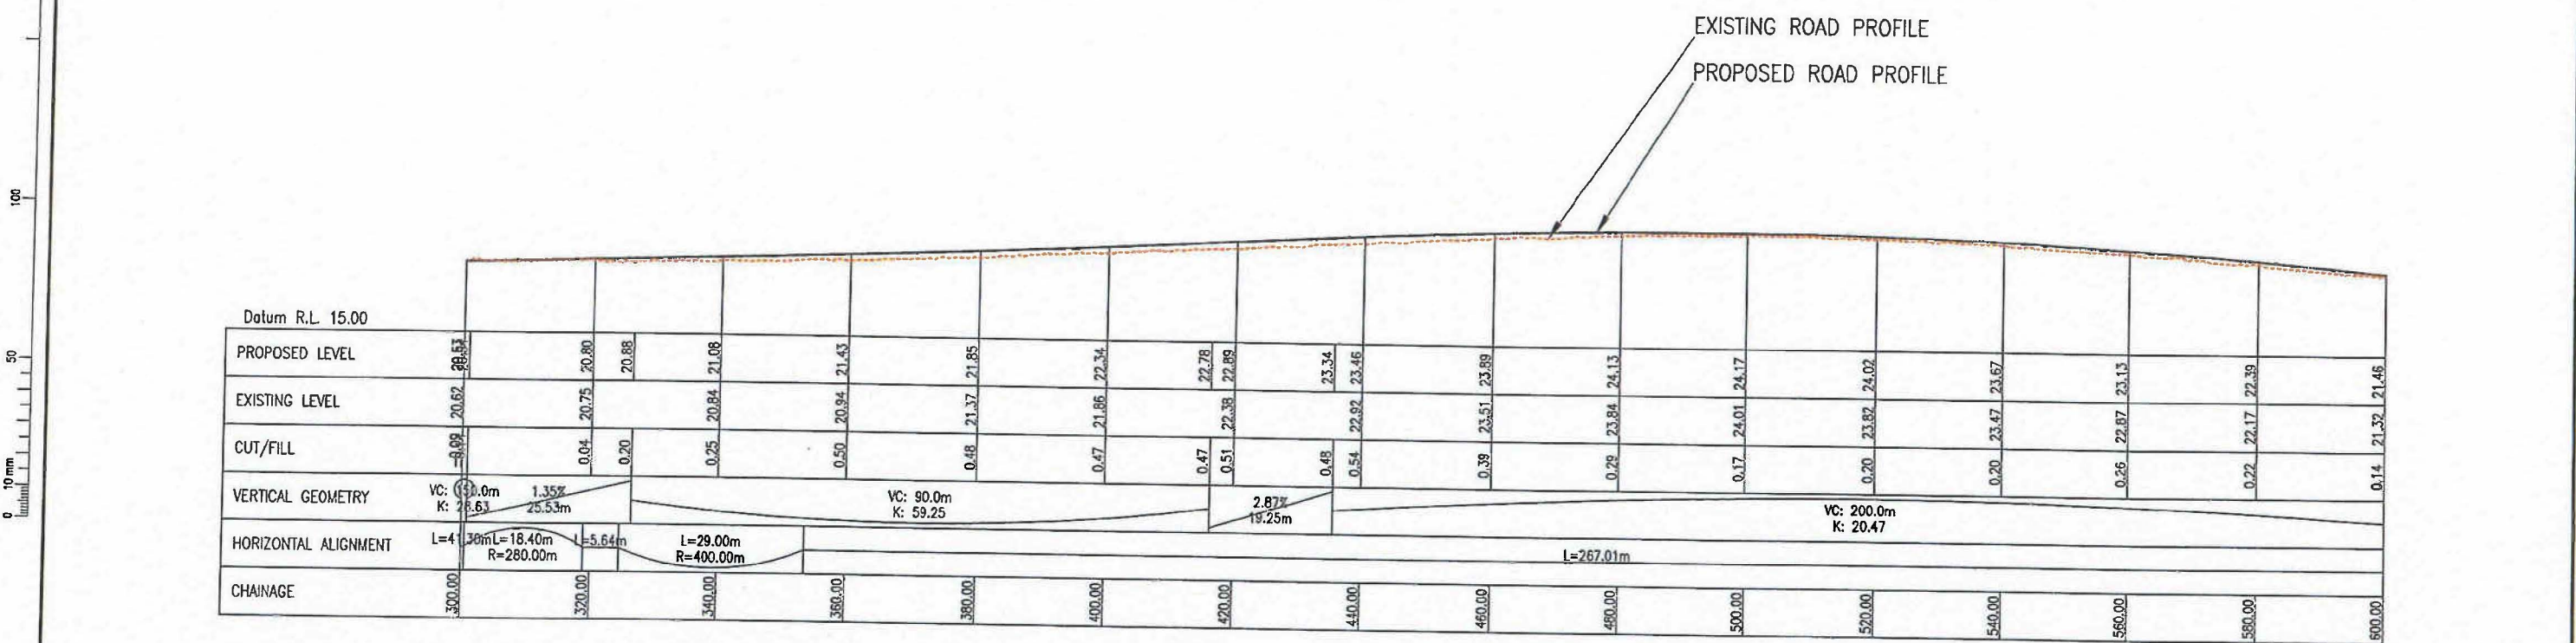

SCALE (A3)
H=1:1000, V=1:500

DRAFT

AMENDMENT	APP'D	DATE	BY	CHECKED	DATE
			DESIGN	MHU	
			DRAWN	MHU	
			APPROVED		

This drawing and its contents are the property of Opus International Consultants Limited. Any unauthorised employment or reproduction, in full or in part, is forbidden.



Manukau Office

OPUS

PO Box 76 726
Manukau, New Zealand
Tel: +64 9 263 2500
Fax: +64 9 263 2501

TITLE MANUKAU CITY COUNCIL "WHITFORD BYPASS, WHITFORD PARK ROAD AND WHITFORD MARAETAI ROAD" DESIGNATION BOUNDARY REVIEW					
WHITFORD PARK ROAD PLAN AND LONGSECTION CHAINAGE 300m-600m					
STATUS	PRELIMINARY	FILE	1M6000.15		
SCALE	AS SHOWN	PLOT DATE	18/11/2007	FEATURE IDENTIFIER	1/1027/368
			CODE	SHEET	REVISION
			3124	202	RO