


SCALE=1:1000 (A3)

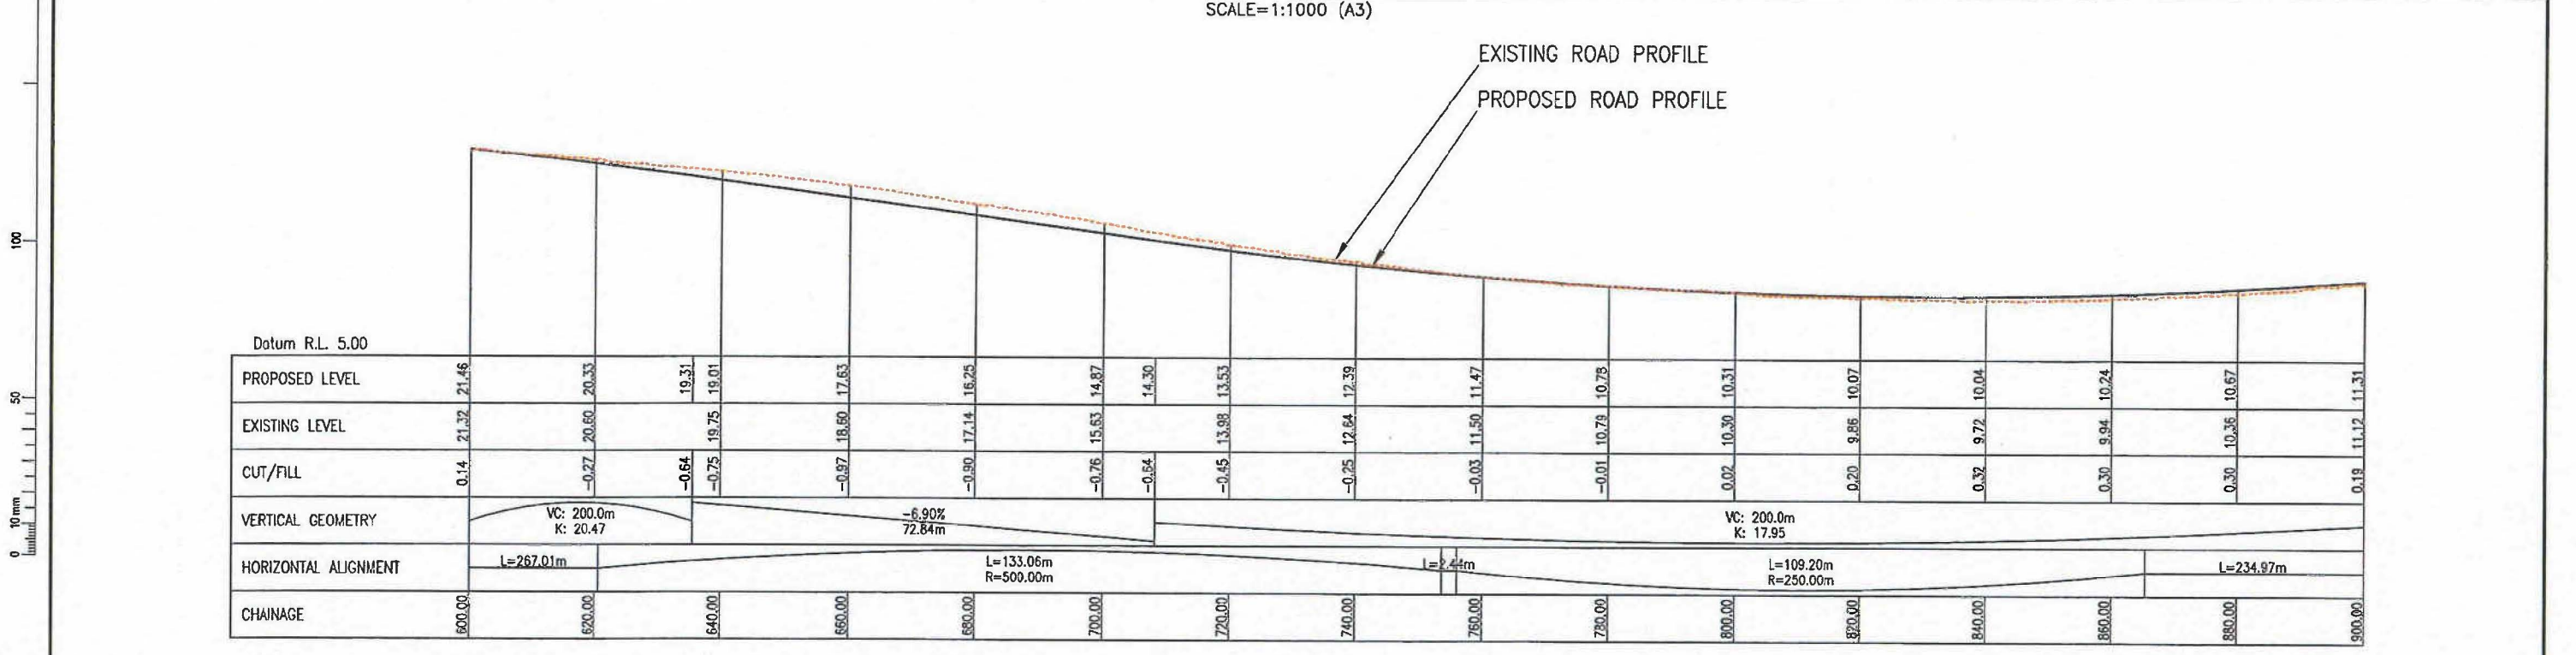

SCALE (A3)
H=1:1000, V=1:500

DRAFT

AMENDMENT	APP'D	DATE	BY	CHECKED	DATE
			DESIGN WHJ		
			DRAWN WHJ		
			APPROVED		

This drawing and its contents are the property of Opus International Consultants Limited. Any unauthorised employment or reproduction, in full or in part, is forbidden.



Manukau Office

PO Box 76 725
Manukau, New Zealand

Tel: +64 9 263 2500
Fax: +64 9 263 2501

OPUS

TITLE: MANUKAU CITY COUNCIL "WHITFORD BYPASS, WHITFORD PARK ROAD AND WHITFORD MARAETAI ROAD" DESIGNATION BOUNDARY REVIEW					
WHITFORD PARK ROAD PLAN AND LONGSECTION CHAINAGE 600m-900m					
STATUS	PRELIMINARY	FILE	1M6000.15		
SCALE	AS SHOWN	PLOT DATE	18/11/2007	FEATURE IDENTIFIER	1/1027/368
				CODE	3124
				SHEET	203
				REVISION	RO