


SCALE=1:1000 (A3)

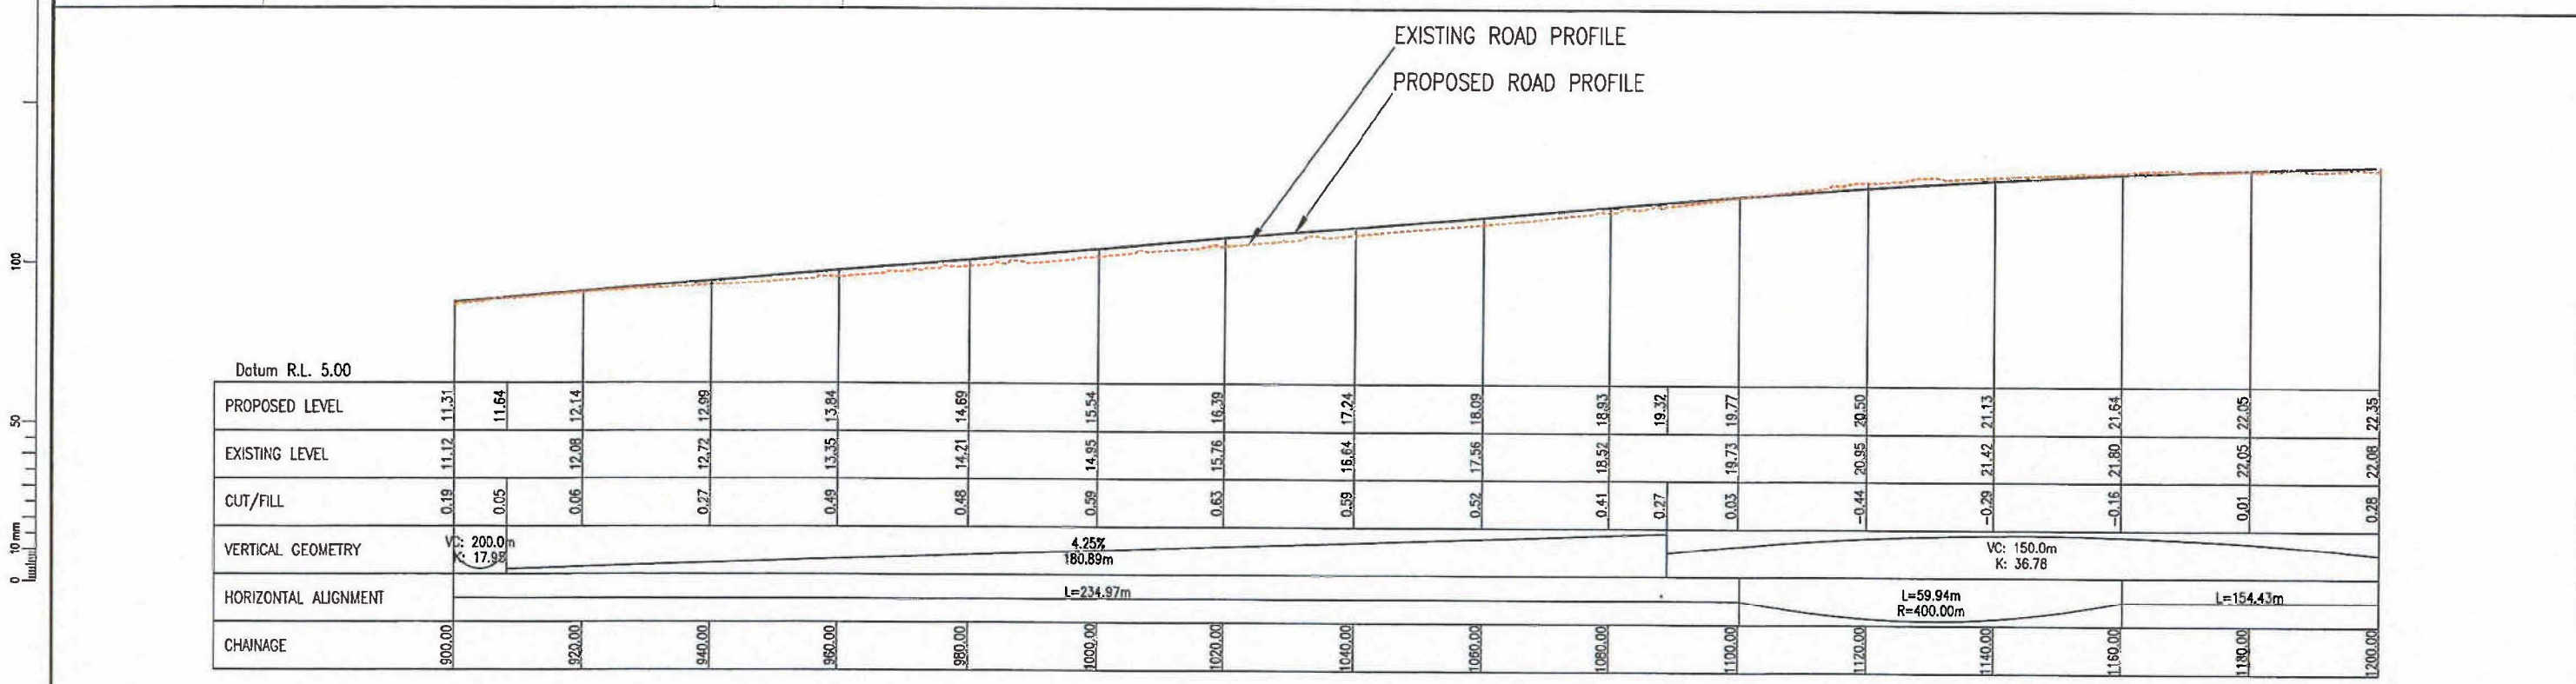

SCALE (A3)
H=1:1000, V=1:500

DRAFT

AMENDMENT	APP'D	DATE	BY	CHECKED	DATE
			DESIGN	WHJ	
			DRAWN	WHJ	
			APPROVED		

This drawing and its contents are the property of Opus International Consultants Limited. Any unauthorised employment or reproduction, in full or in part, is forbidden.



Manukau Office

PO Box 76 725
Manukau, New Zealand
Tel: +64 9 263 2500
Fax: +64 9 263 2501

TITLE MANUKAU CITY COUNCIL "WHITFORD BYPASS, WHITFORD PARK ROAD AND WHITFORD MARAETAI ROAD" DESIGNATION BOUNDARY REVIEW			
WHITFORD PARK ROAD PLAN AND LONGSECTION CHAINAGE 900m-1200m			
STATUS PRELIMINARY	FILE 1M6000.15	FEATURE IDENTIFIER 1/1027/368	REVISION RO
SCALE AS SHOWN	PLOT DATE 18/11/2007	CODE 3124	SHEET 204