


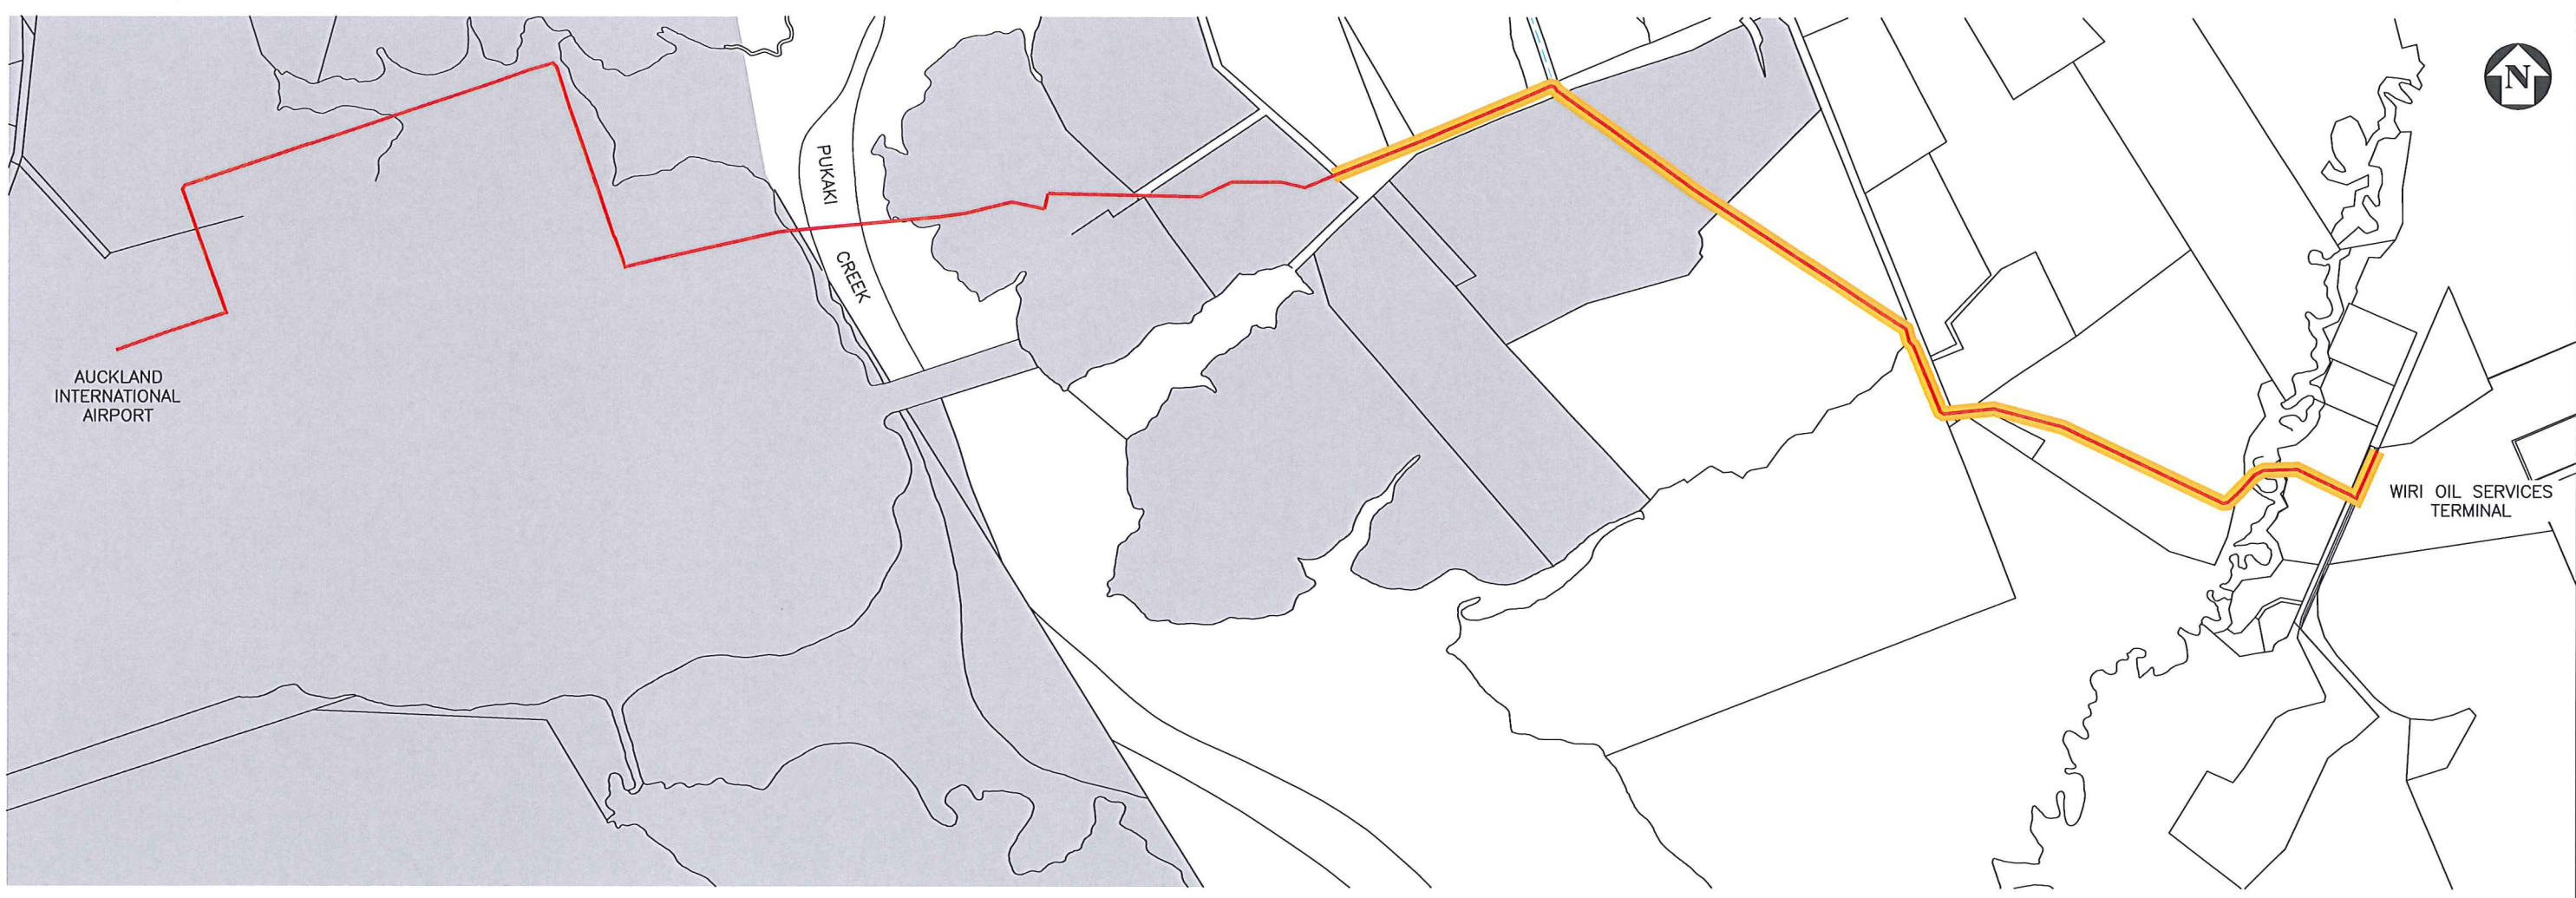

- LEGEND:**
- AIAL OWNED LAND
 - WAP ROUTE
 - DESIGNATIONS



PRIVATE AND CONFIDENTIAL

Rev		Revision Description		Designed	Drawn	Checked	Approved	Date
A	FINAL			AJP				13NOV09

Tab C-020

Scales
1:7,500 A1
1:15,000 A3

Original Size A1

URS New Zealand
Engineering and Environmental Management

URS New Zealand Limited
Level 6, URS Centre
13-15 College Hill, Auckland

Phone: 9-355 1300
Fax: 9-355 1333

WIRI OIL SERVICES LIMITED

WIRI TO AIRPORT PIPELINE		Status	FINAL
WAP ROUTE SITE LOCATION		Drawing Number	C-020
		Revision	A