


DYKE ROAD

large street trees to provide an avenue along Dyke Road

existing landscaping to be retained wherever possible

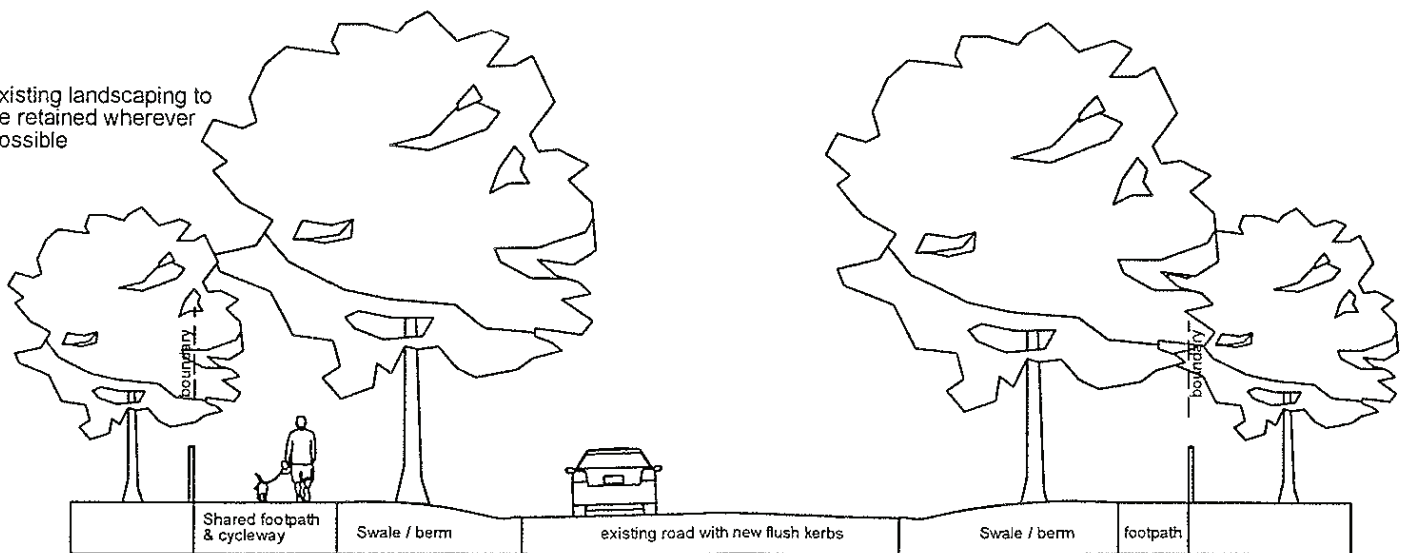

Where Dyke Road adjoins the Village Business Zone, the edge treatment of the road reserve shall be designed appropriately in response to the design and layout of the Village Business Zone, including adjoining business activities, ensuring adequate provision of onstreet car parking and 3m wide footpaths / public space areas. The avenue of street trees will continue along the road where it adjoins the Village Business Zone.

The cycleway could be located on either side of the road, or on both sides.

Street trees shall be species that will grow to a large size, dominate the street space and continue the character of the area.

Recommended Species :
Araucaria heterophylla (Norfolk Island Pine)
Platanus acerifolia (London Plane)

Trees shall be planted at spacings of 20 metres.