


Location Building Height

- Area A 8m above finished ground level
- Area B1 RL 35.000 (approx. 23.7m above avg. ground level)
- Area B2 RL 31.000 (approx. 20.0m above avg. ground level)
- Area C No Build
- Area D 8m above finished ground level*
Heritage and Hard Landscaping
- Area E Vehicle Circulation
(8m Height above existing ground level for
vehicle ramps and retaining)

Note : *RLs' are in terms of AMSL*

- NOTE :**
1. Height in relation to boundary controls as set out in designation conditions apply to northern boundary.
 2. Set back controls outlined in designation conditions
 3. *In area D where hard landscaping is built over sub floor carparking then finished building height will be RL 27.000 (8m above RL 19.000)

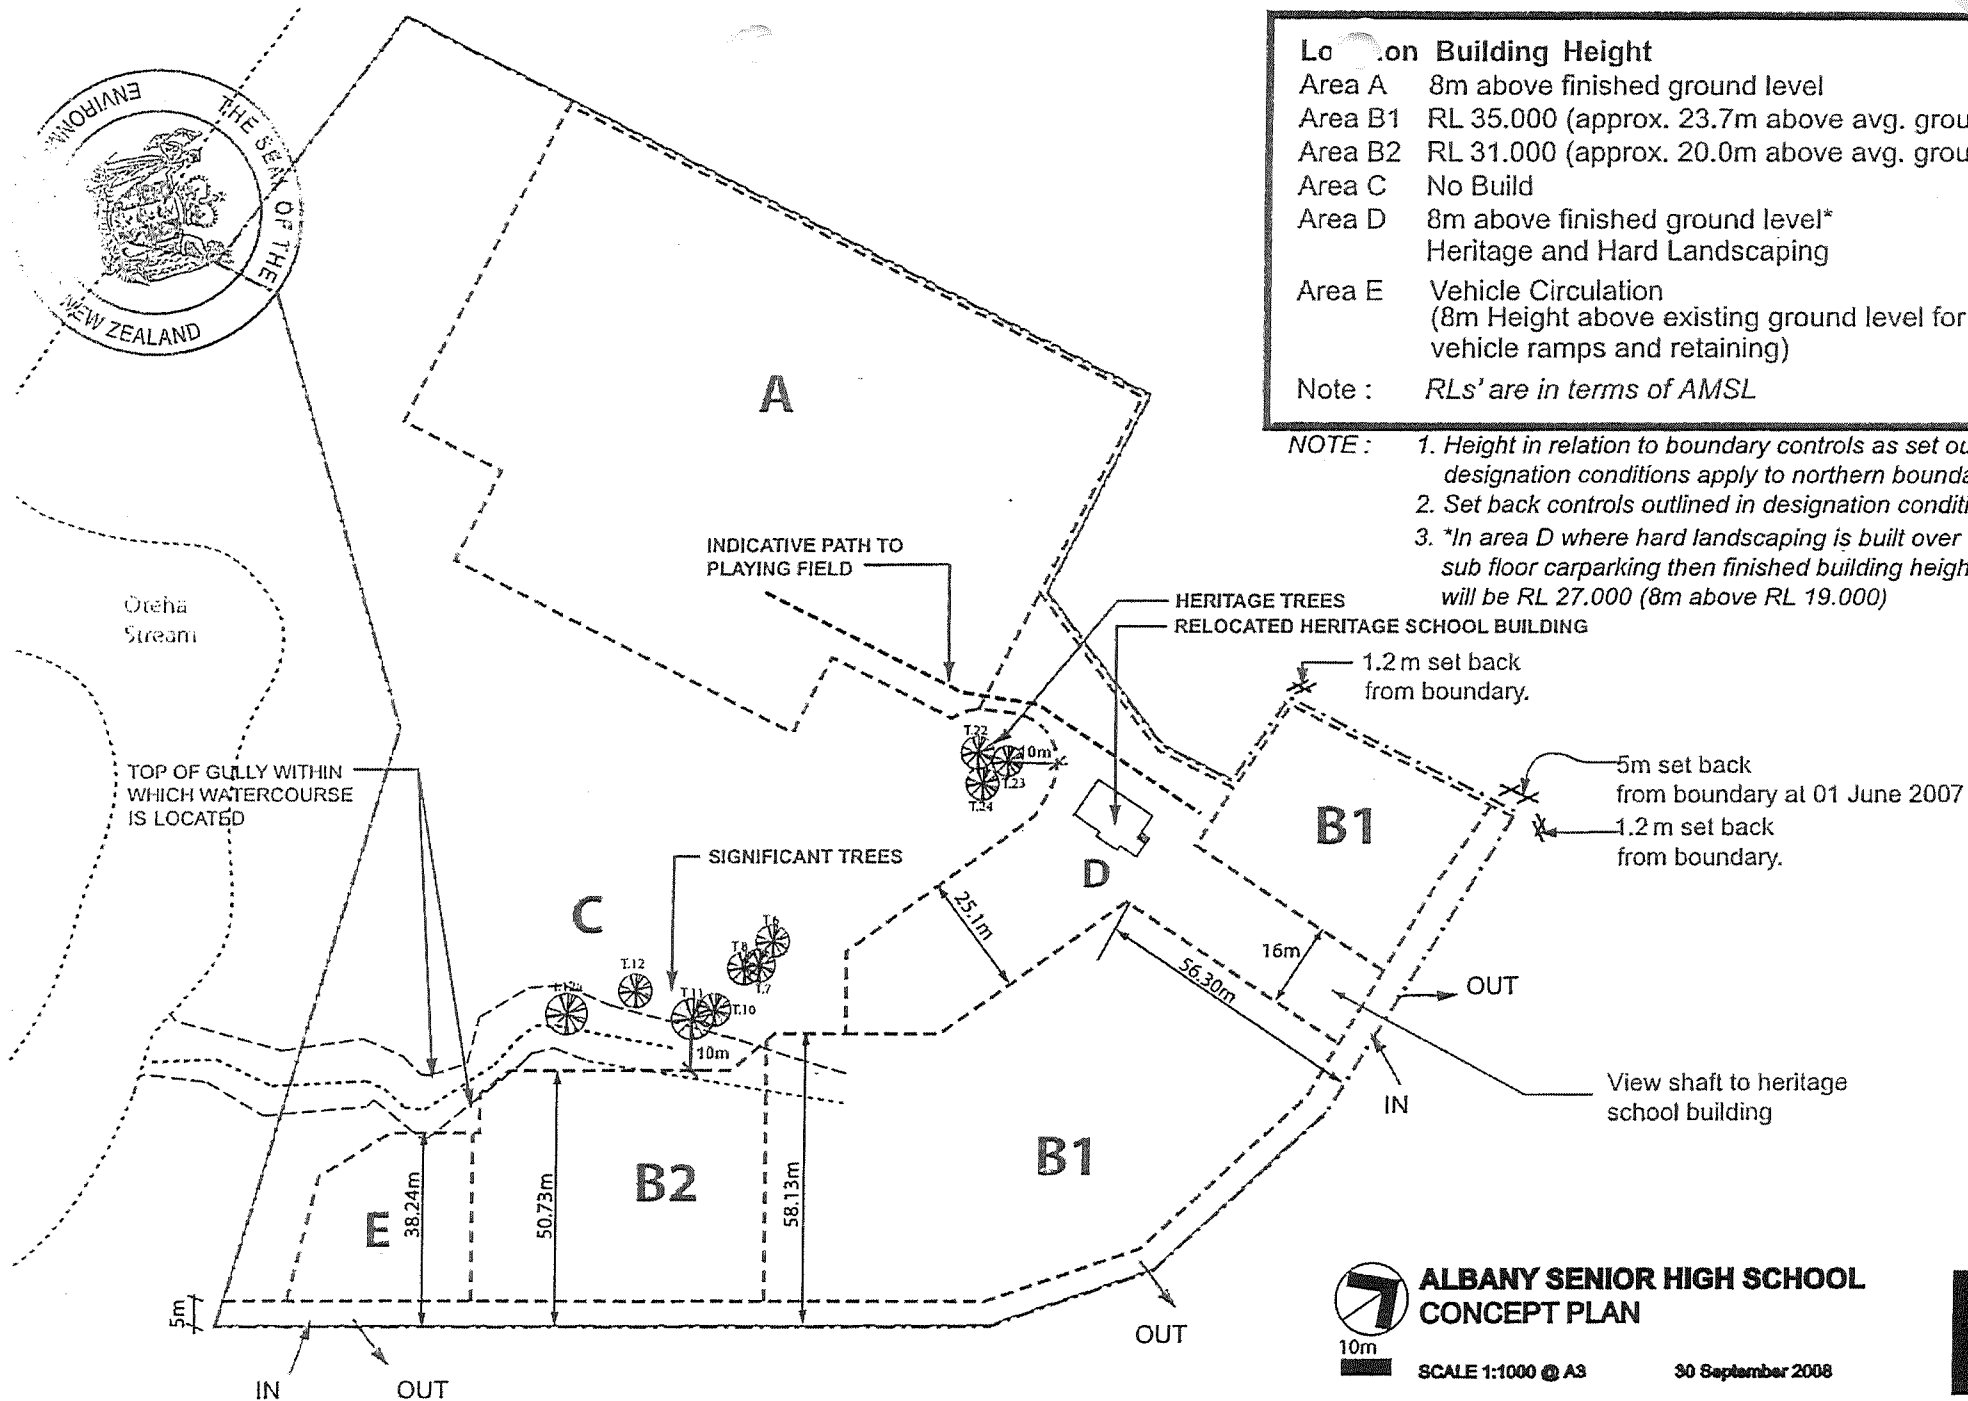

ANNEXURE 2



**ALBANY SENIOR HIGH SCHOOL
CONCEPT PLAN**

10m

SCALE 1:1000 @ A3

30 September 2008



100