



**EASTERN ELEVATION PLAN
NOT TO SCALE**

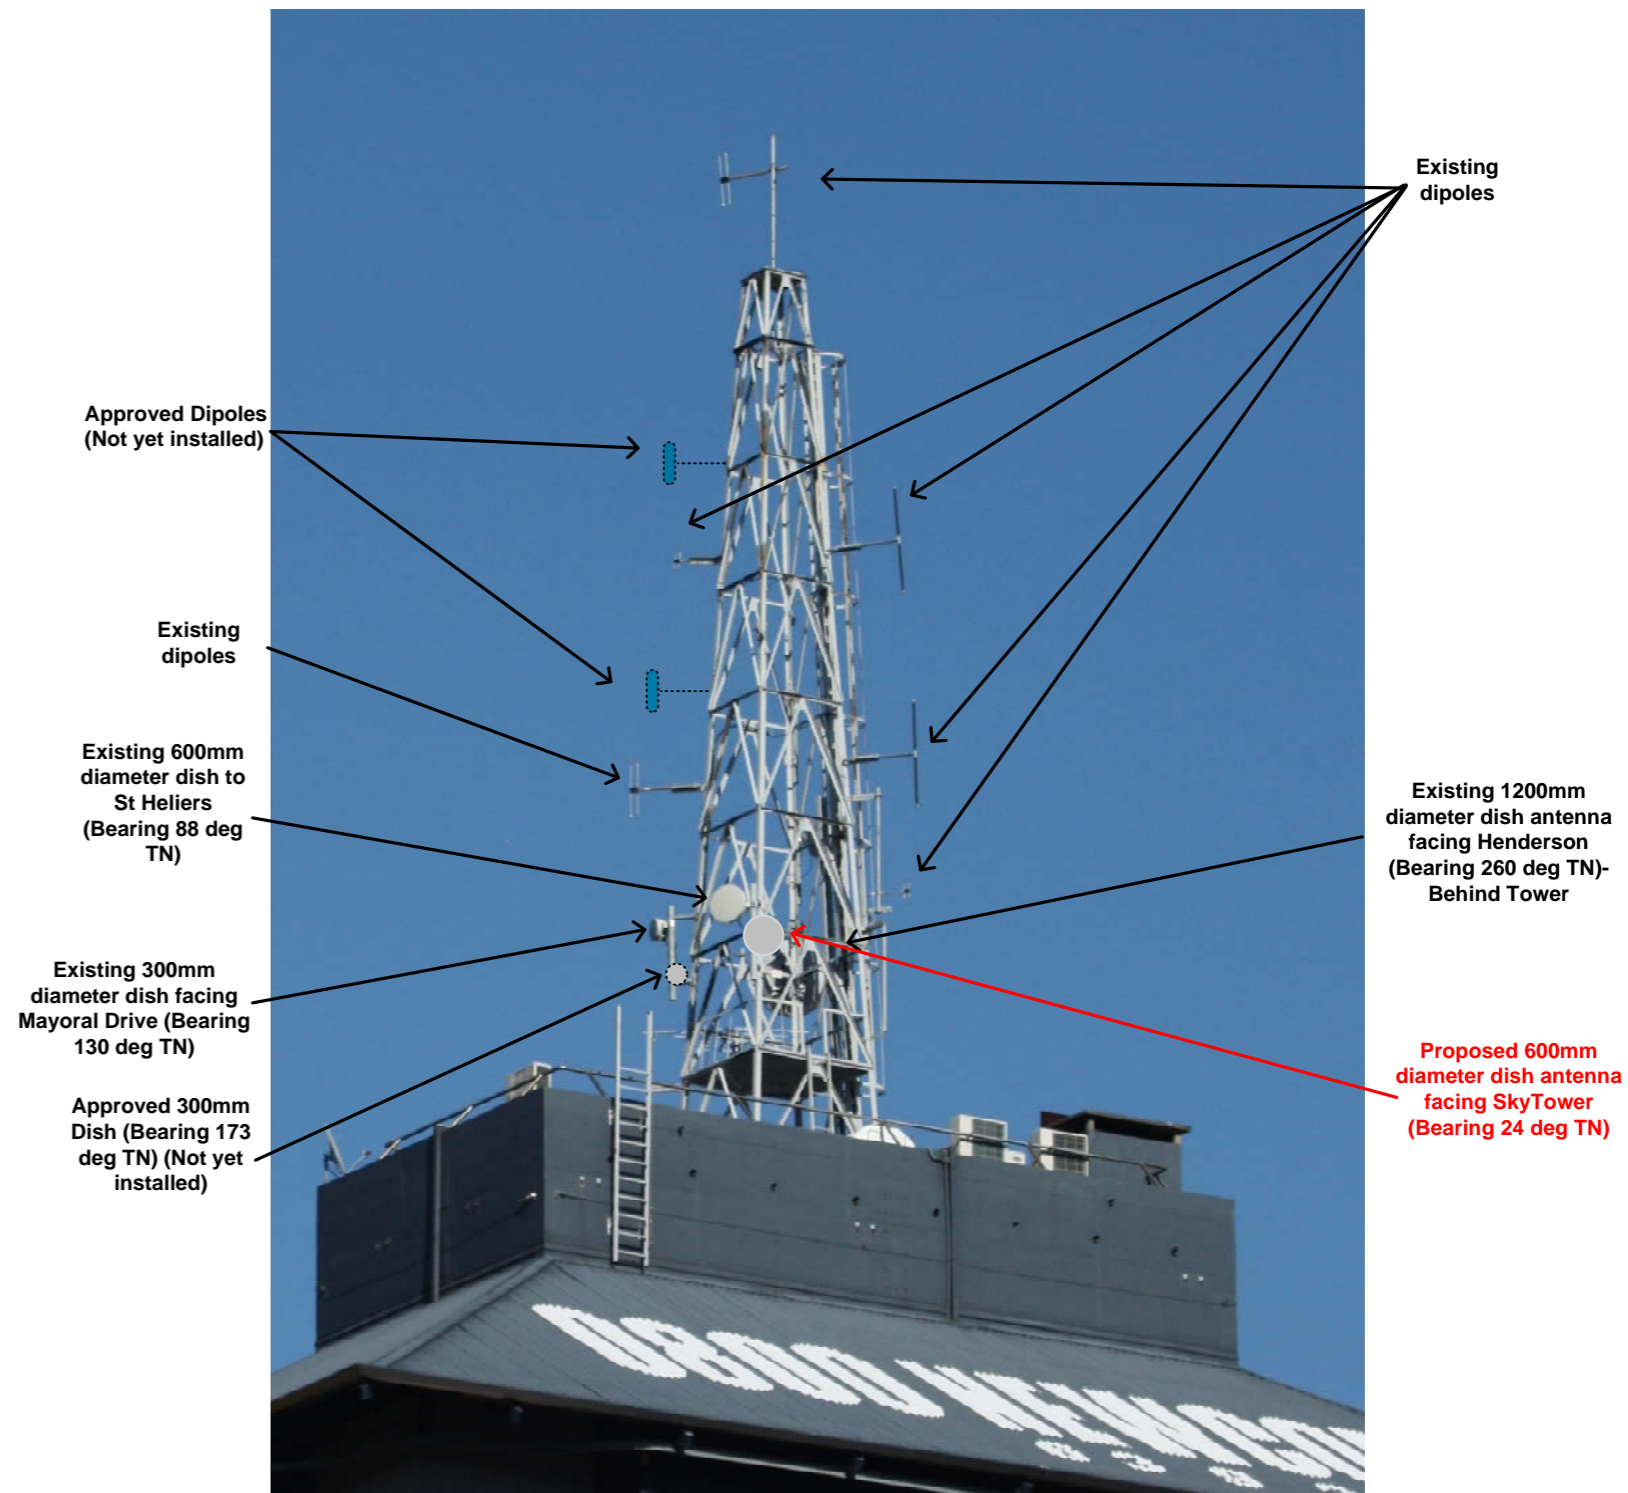

DETAIL 4

				DESIGN	HQ	04/09	NOTES	SITE LEGAL DETAILS Lot 2 Deposited Plan 190295: Title NA120D/209 Her Majesty the Queen	 NEW ZEALAND POLICE Nga Pirihimana O Aotearoa Information & Technology Group	AUCKLAND AREA AUCKLAND CENTRAL STATION PROPOSED MICROWAVE DISH
			DRAWN	MBD	04/09					
			CHK'D	MBD	04/09					
C	HL	MBD	4/12	APP'D	MBD	04/09				
B	MH	MBD	6/09			DATE				
A	MBD	MBD	5/09							
ISSUE	CHK'D	APP'D	DATE							