



0 10 mm  
50  
100  
200  
300 mm

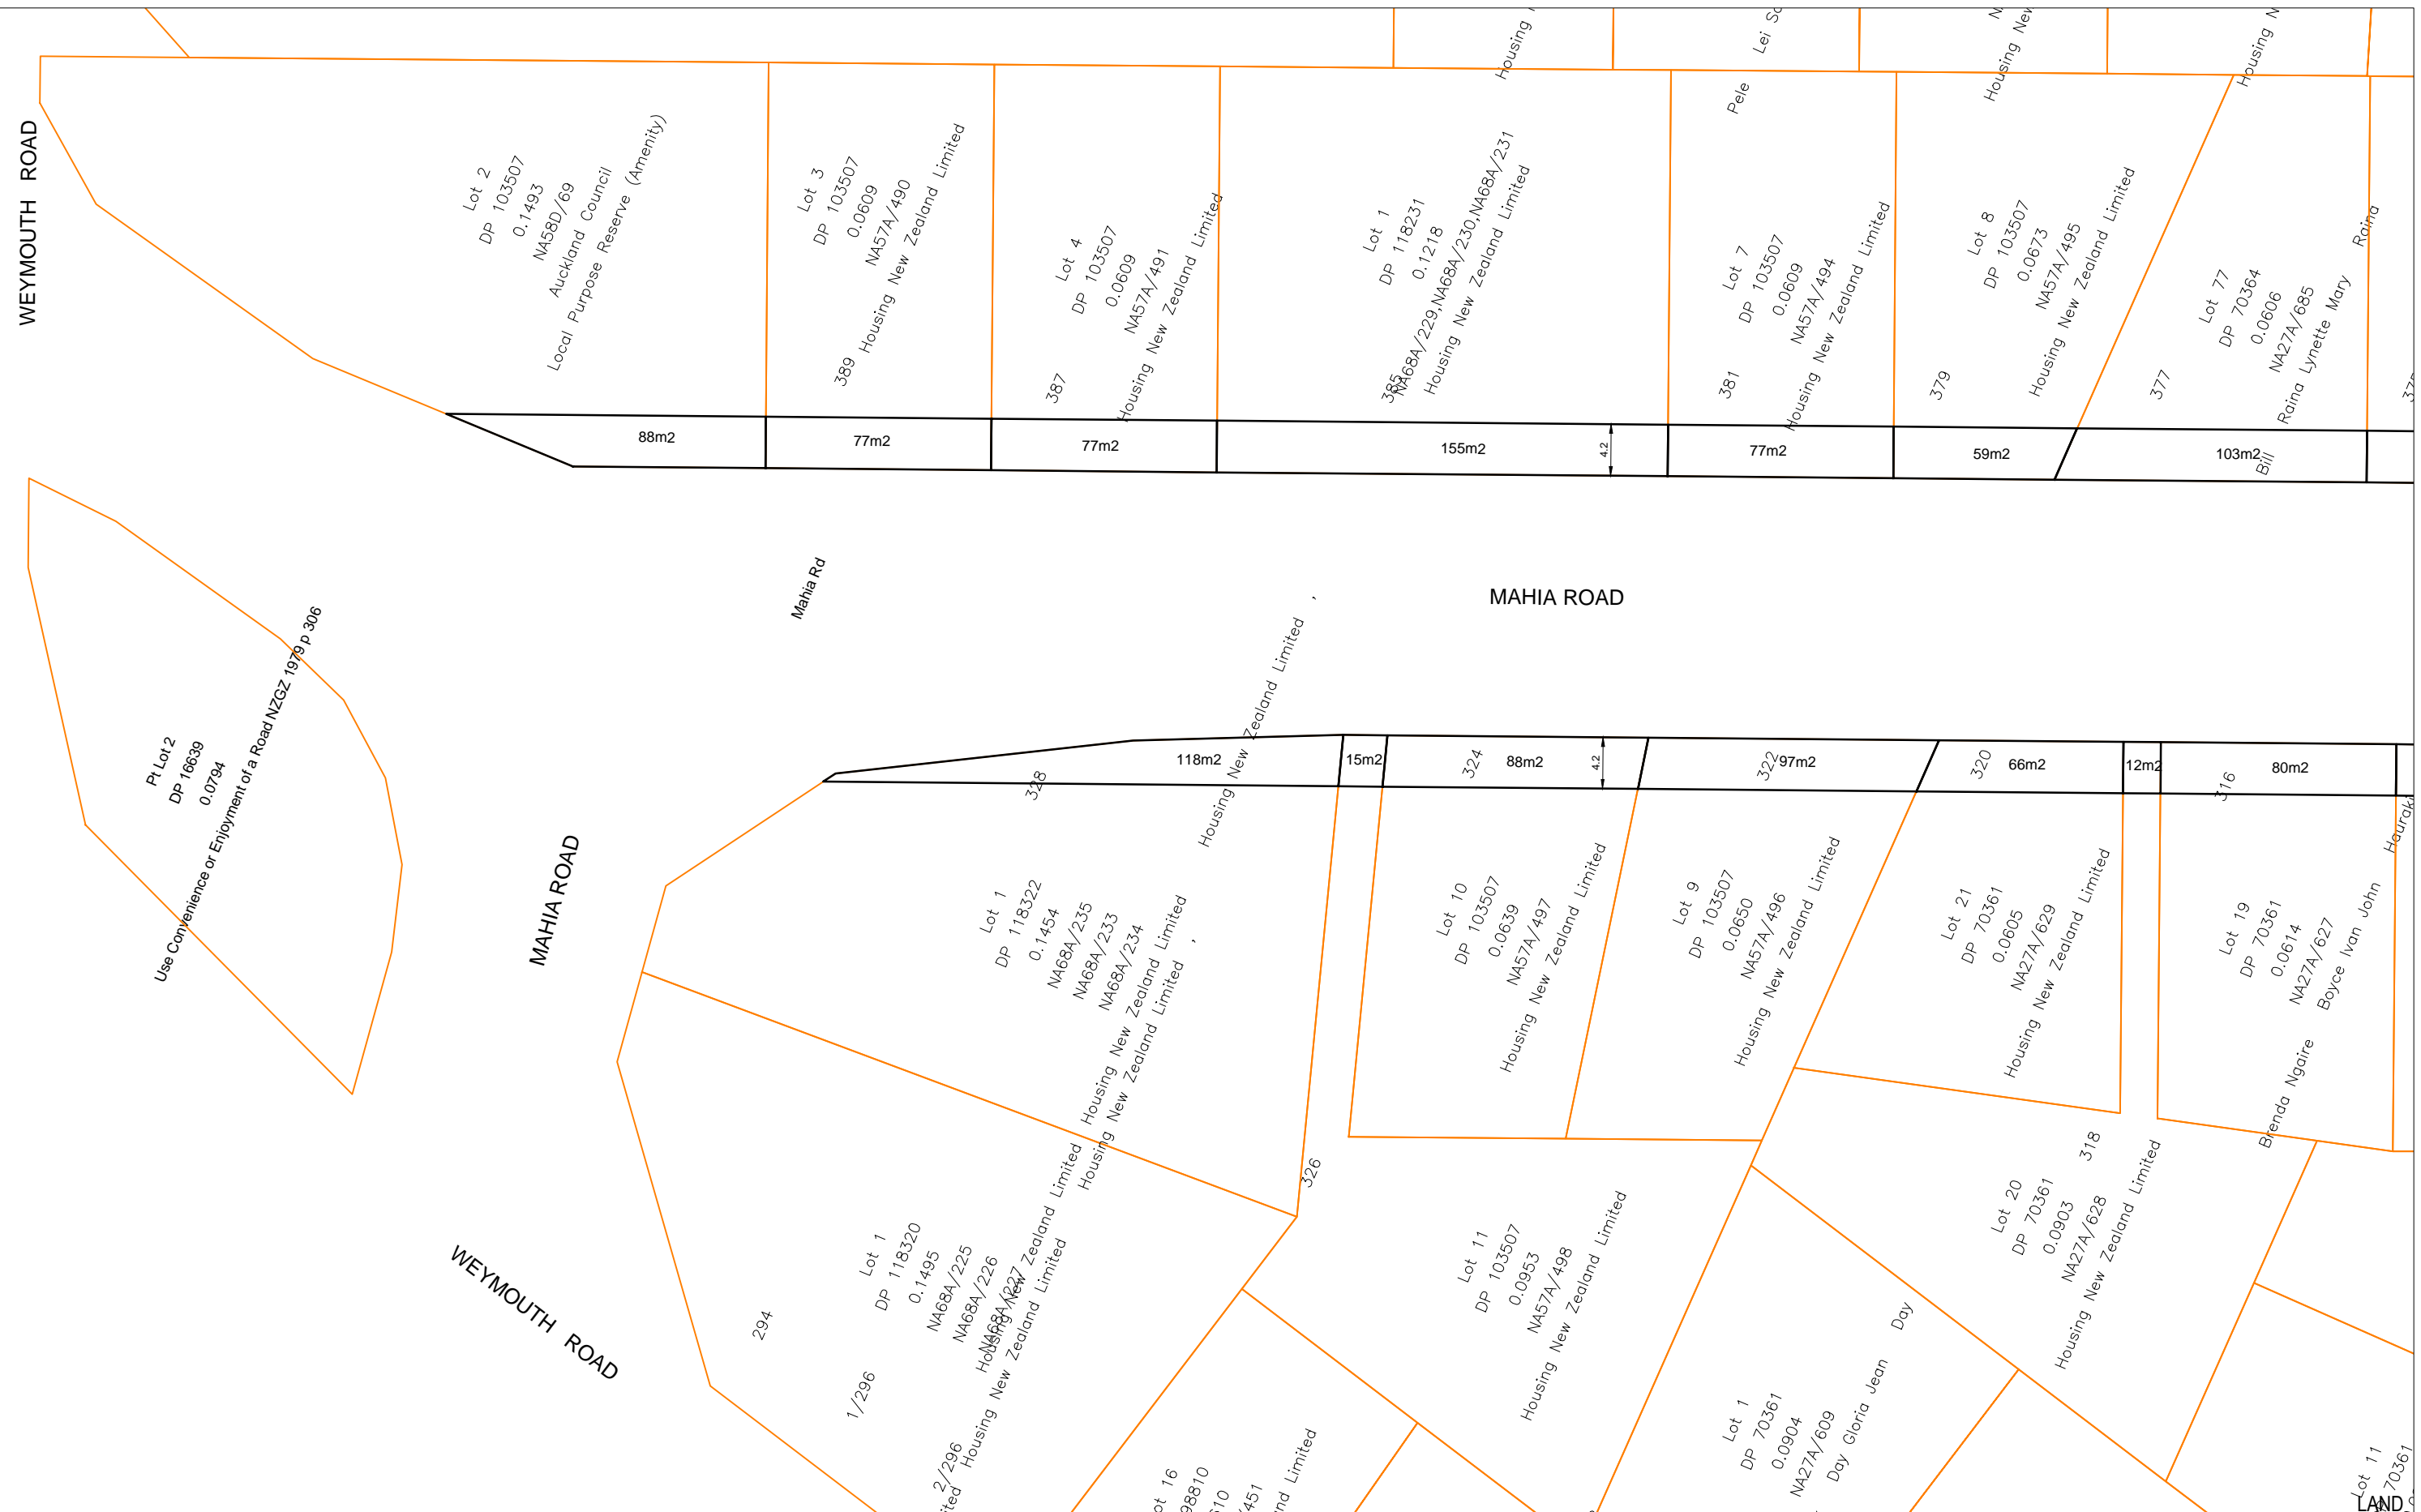

AREAS & MEASUREMENT ARE APPROXIMATE ONLY AND SUBJECT TO FINAL SURVEY. LEGAL BOUNDARIES & OWNERSHIP DETAILS SOURCED FROM QMAP AS AT MAY 2013

1:1 @ A1  
1:2 @ A3  
0 10 20 30 40 50 60 70 80 90 100 mm

Revision	Amendment	Approved	Revision Date

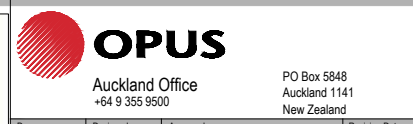

Drawn	Designed	Approved	Revision Date
JWF			###
Project No.	Scale		

Project		Drawing No.	
AUCKLAND TRANSPORT - MANUKAU WARD MAHIA ROAD - MANUREWA LAND REQUIREMENT & DESIGNATION		1/1158/1413/3104	
Sheet		Sheet No.	Revision
LAND REQUIREMENTS (SHEET 1 OF 22)		5	A